

NOTE:
FOR ALL OTHER WINDOW
PANEL DETAILS
SEE SK-33

WOOD TYPE & FINISH:

F1A	PLYWOOD SOLIDS & MDF
F1B	WHITE SAUCE PRIMED
F2A	FIN T&B BY ARCHITECT
F2B	SPANISH CEDAR SOLIDS
F2C	WHITE SAUCE PRIMED
F2D	FIN T&B BY ARCHITECT

REVISIONS

1st	CHANGES AFTER REC. SET	04/28/10
2nd	REVISION AS PER ARCHITECT	04/21/10
3rd	REVISION AS PER ARCHITECT	01/27/10
2nd	REVISION AS PER FIELD CONF.	01/26/10
2nd	REVISION AS PER ARCHITECT	12/22/09
1st	REVISION AS PER ARCHITECT	12/18/09
1st	SUBMITTAL	11/24/09

RECORD SET 04/22/10

SCALE: 3/4"=1'-0"
DATE: 10/09/09
DRAWN BY: E.B.
CHECKED BY: R.B.
www.aeccontracting.com

**FIFTH AVENUE
TOWNHOMES
NEW YORK, NY 10021**

**MAIN STAIR HALLS
WINDOWS ELEVATIONS & VERT. SECTION**


WOOD CONTRACTING, INC.
240 WEST 34TH STREET, 6TH FLOOR, NEW YORK, NY 10018
(718) 632-8300
FAX (718) 204-9817

C-173A

PROJECT TITLE 2 OF 8

1 MAIN STAIR HALLS - WEST ELEVATION & WINDOW SECTION
3/4"=1'-0"

2 MAIN STAIR HALLS - NORTH ELEVATION WITHOUT STAIRS
3/4"=1'-0"

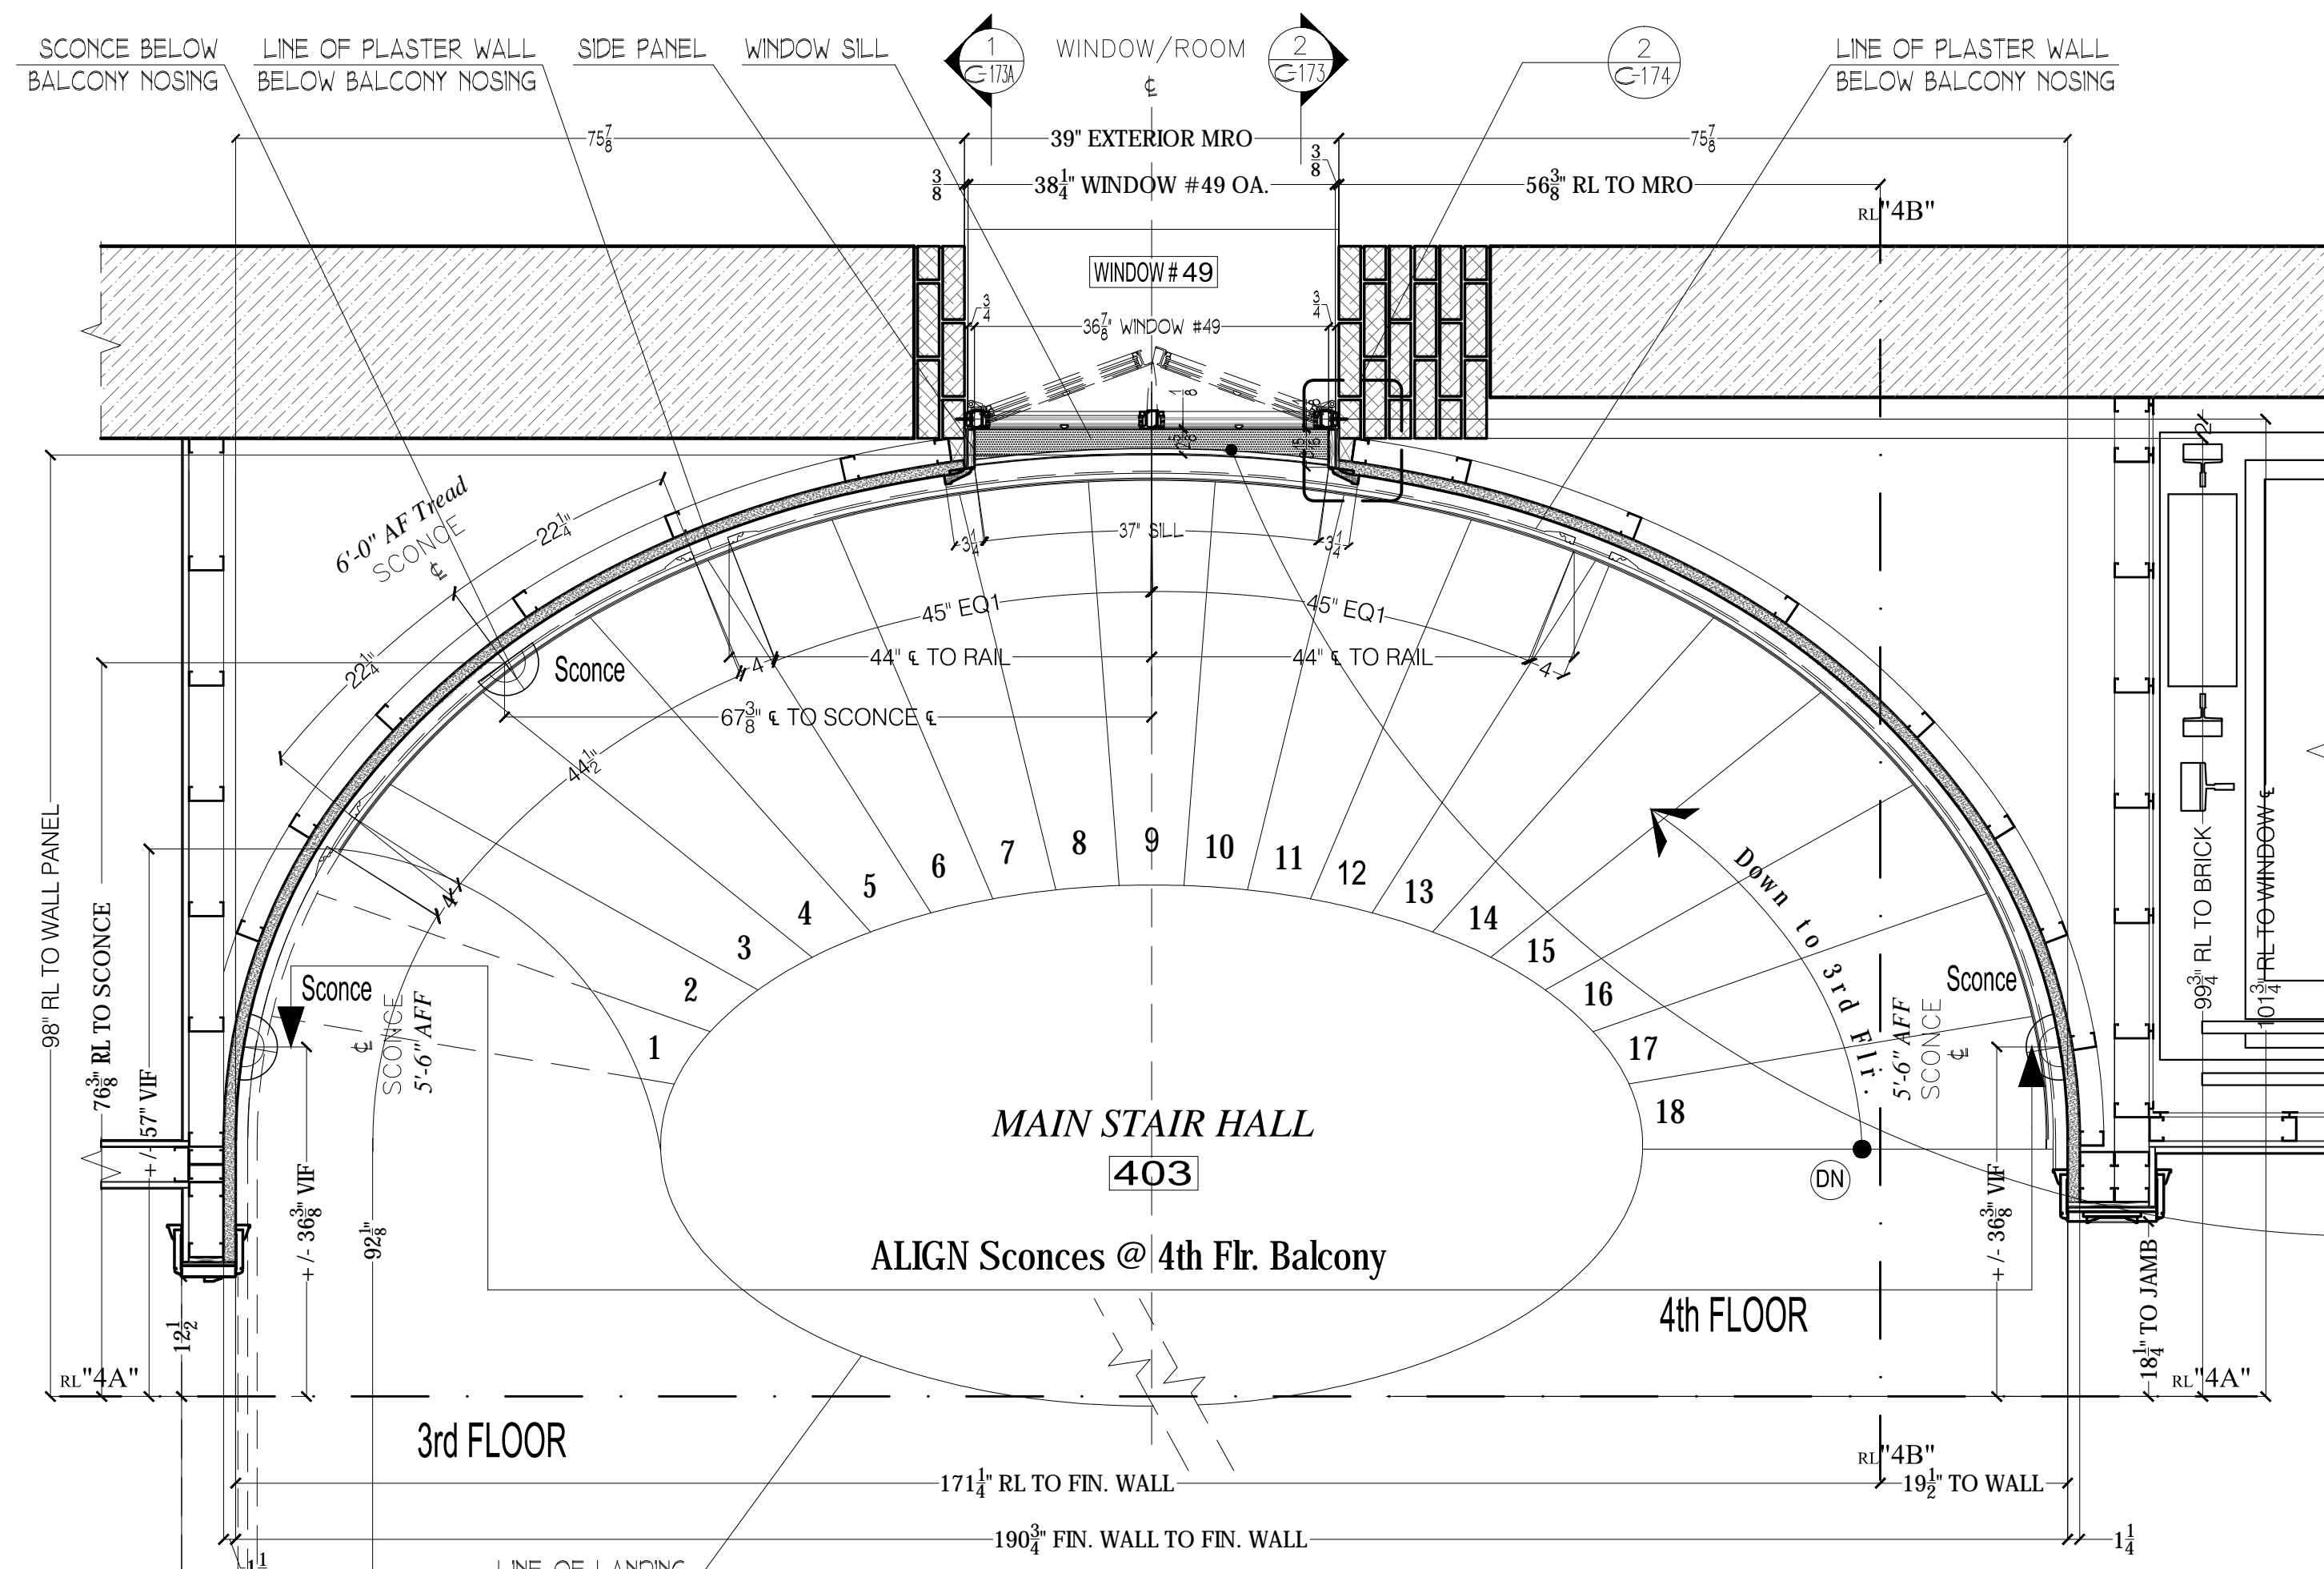


1 WINDOW #49 @ 4TH FLR. MAIN STAIR HALL - PLAN SECTION
3/4"=1'-0"



NOTE:
FOR ALL OTHER WINDOW
PANEL DETAILS SEE SK-33

4 WINDOW HEADER - DETAIL
FULL SCALE


WOOD TYPE & FINISH:
1A - PLYWOOD, SOLIDS & MDF
WHITE SHOP PRIMED
FIN. TBD BY ARCHITECT
1B - SPANISH CEDAR SOLIDS
WHITE SHOP PRIMED
FIN. TBD BY ARCHITECT

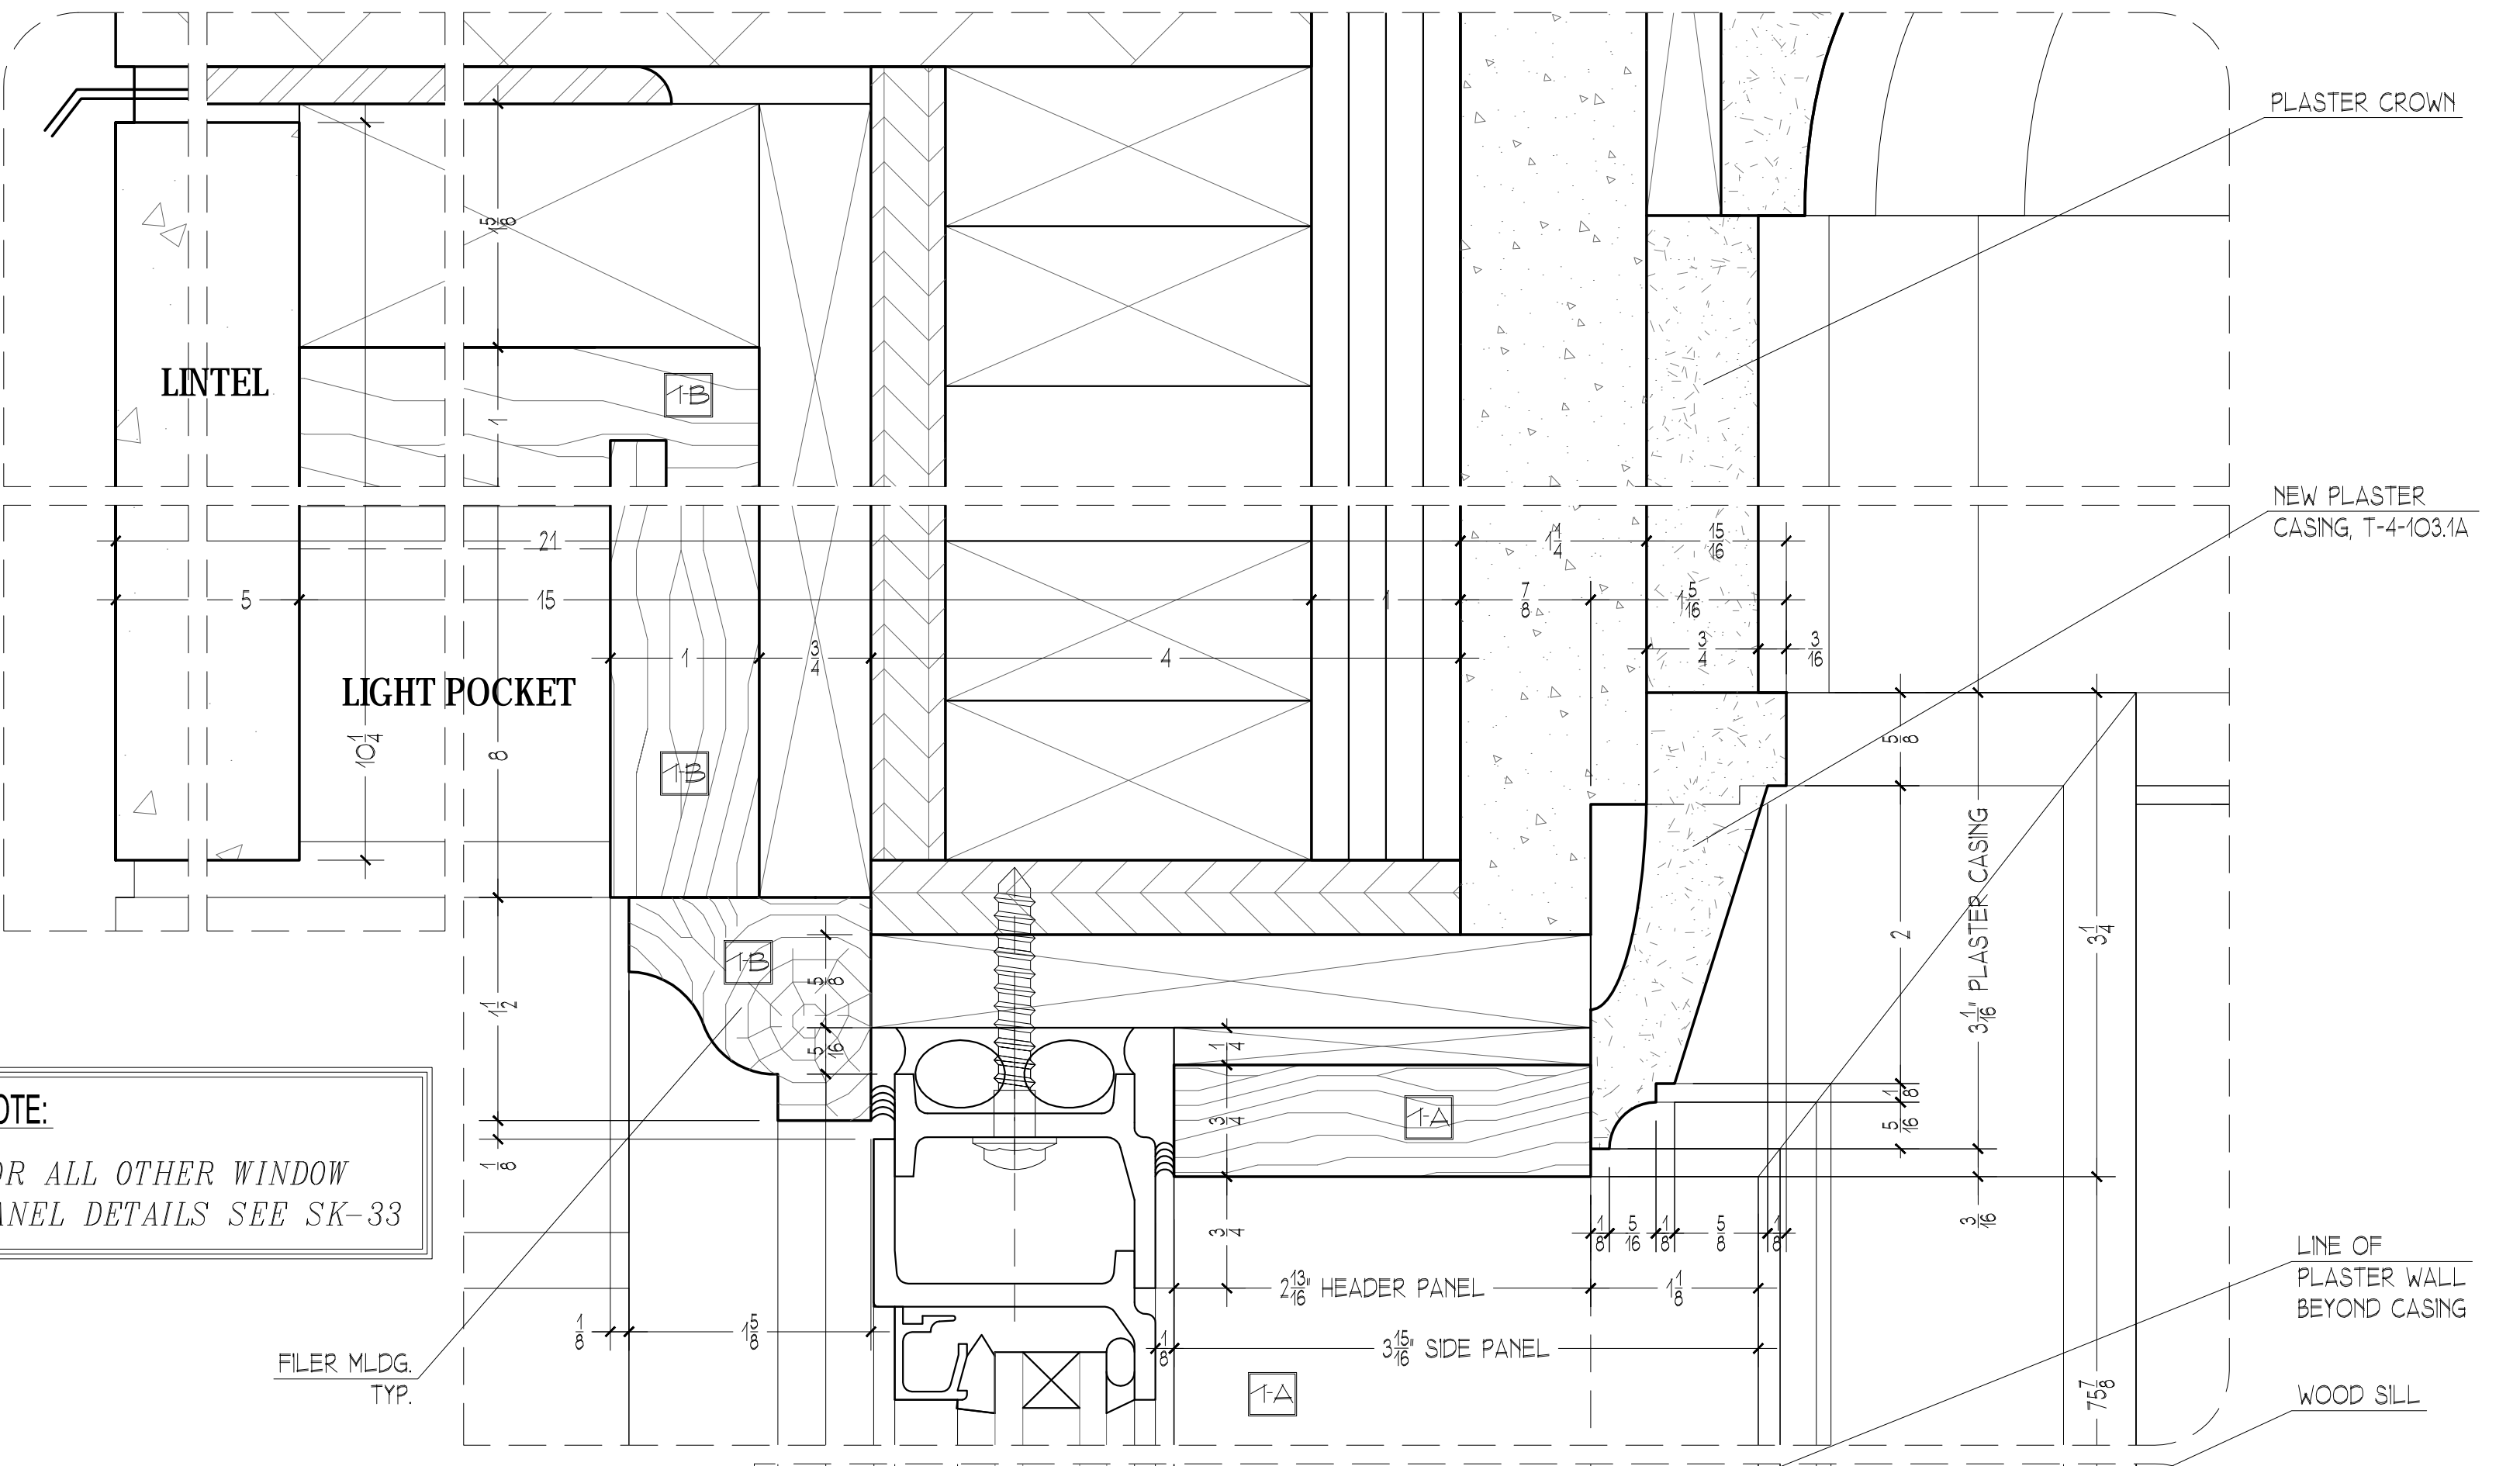


1st CHANGES AFTER REC. SET	04/28/10
- NEW WINDOW CASING PROFILE (T-2-103.1)	
RECORD SET	04/22/10
3rd REVISION AS PER ARCHITECT	04/21/10
3rd SUBMITTAL	01/27/10
2nd REVISION AS PER FIELD CONF.	01/26/10
2nd SUBMITTAL	12/22/09
1st REVISION AS PER ARCHITECT	12/18/09
STYLE & SCONCE LOCATIONS	
1st SUBMITTAL	11/24/09

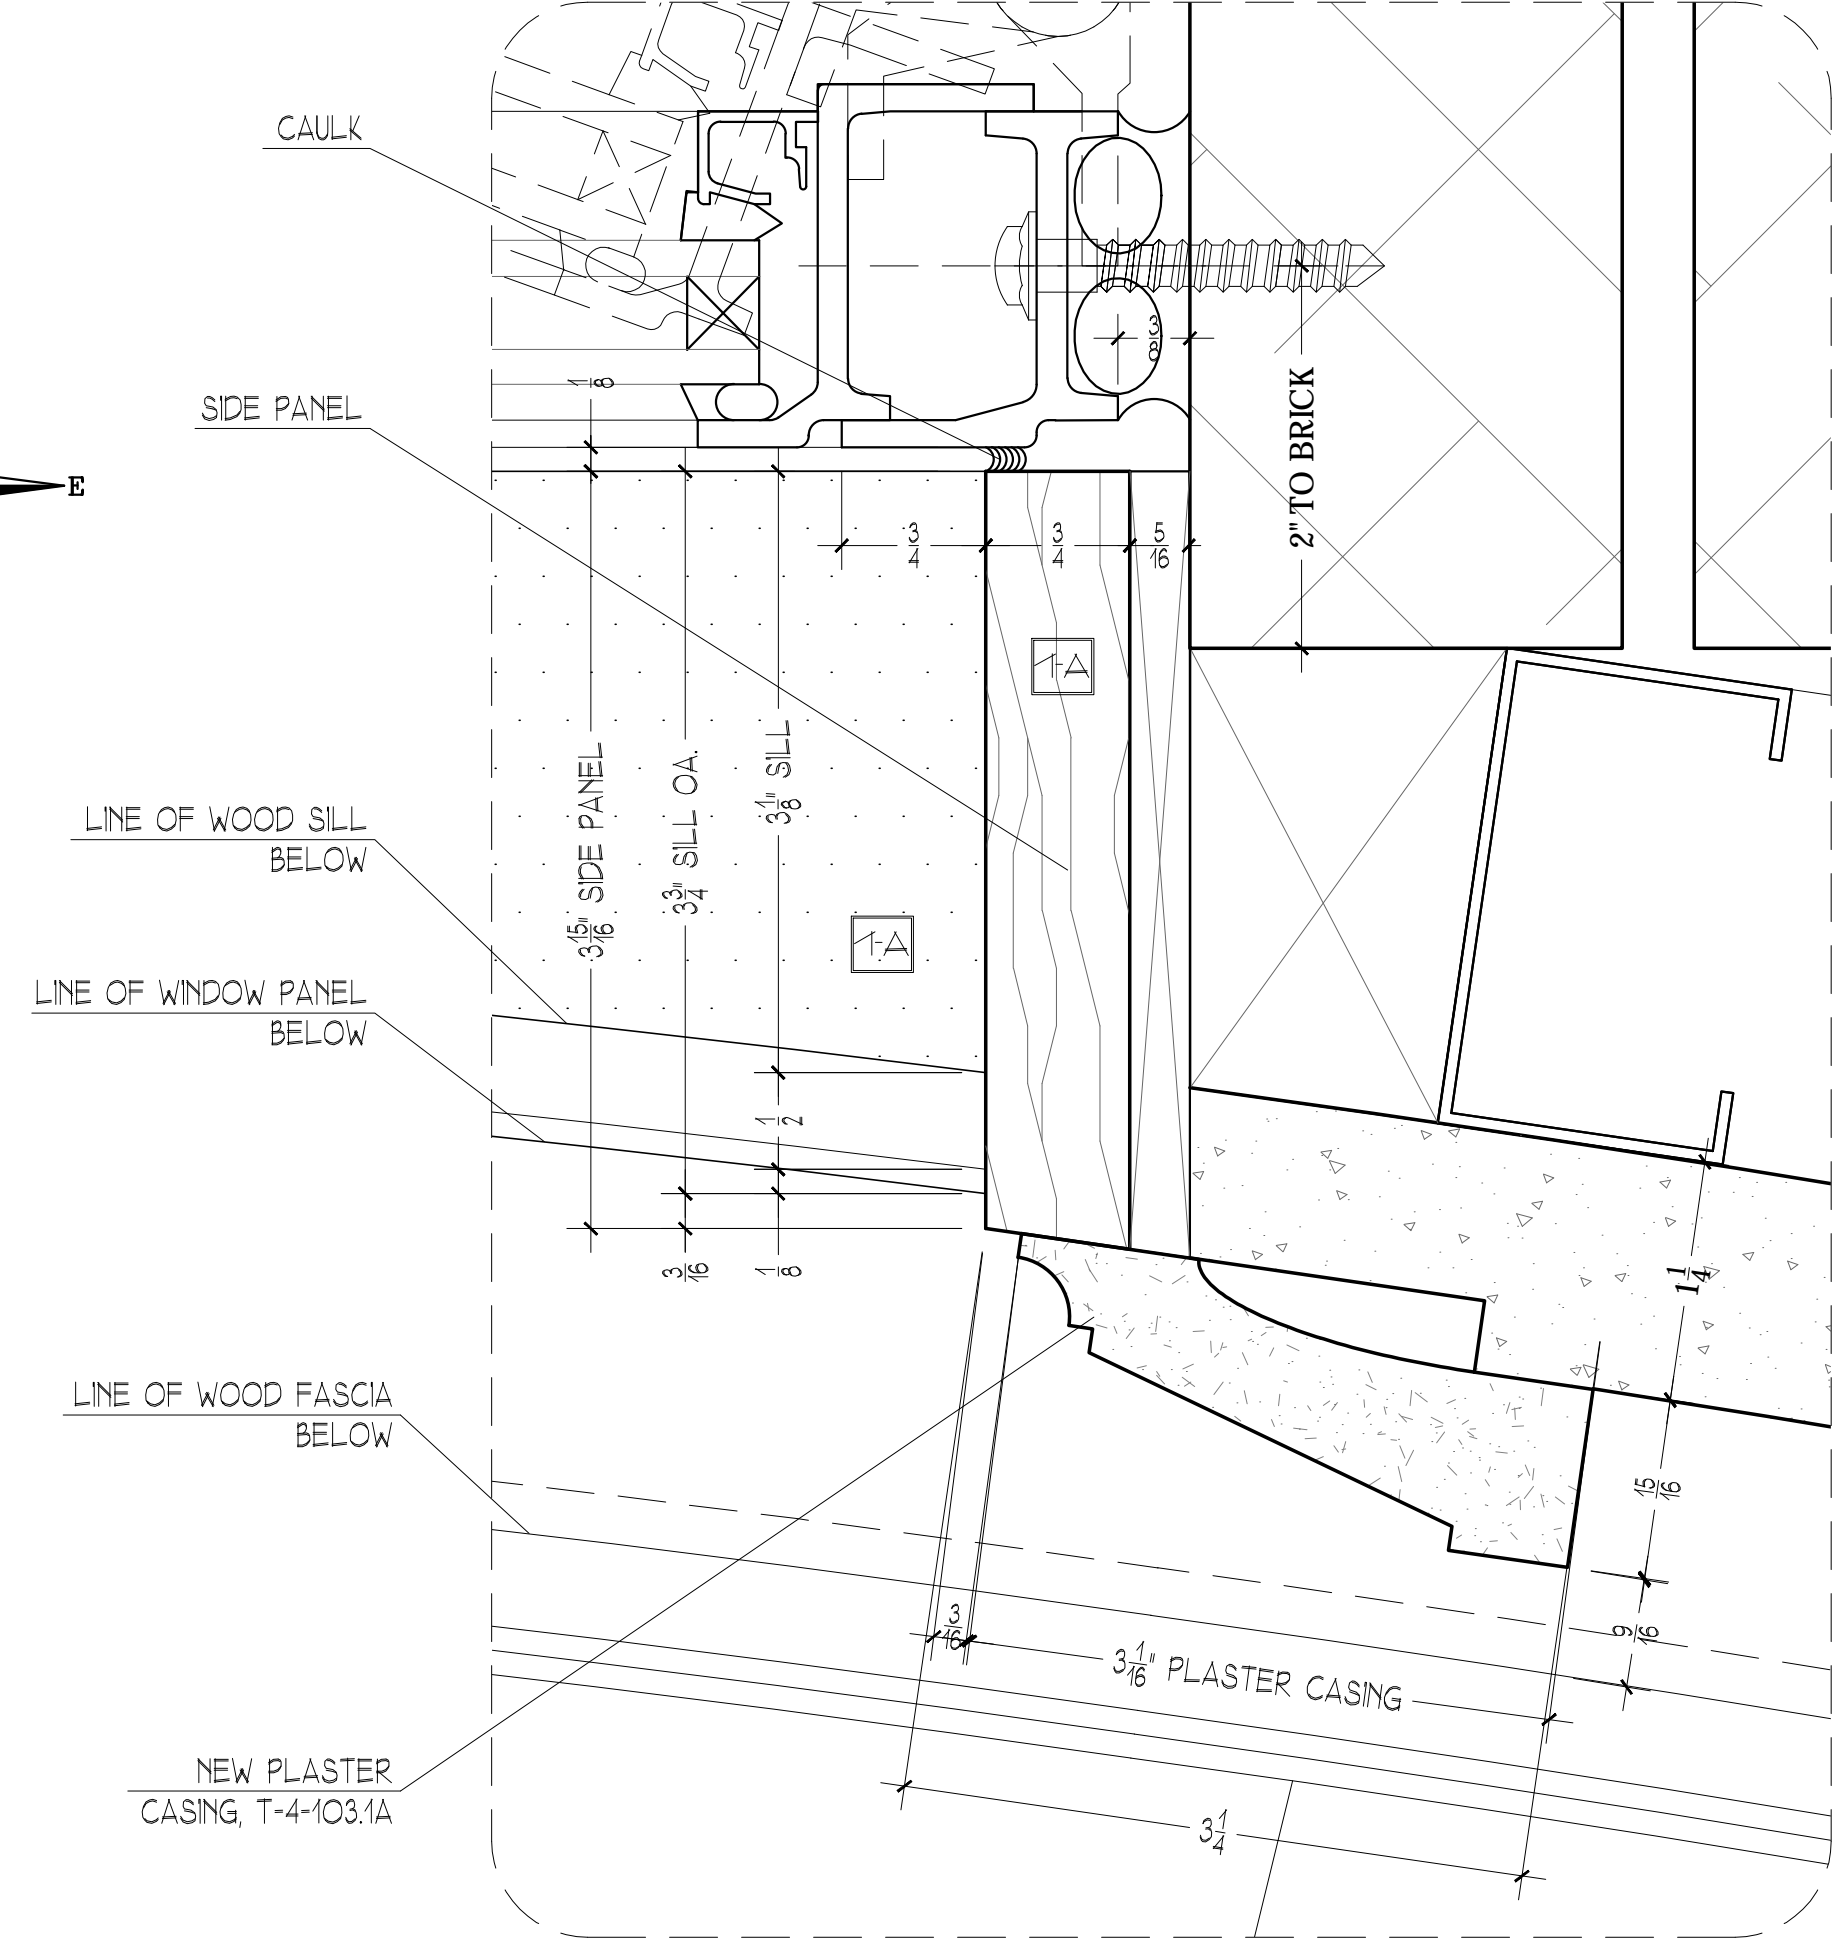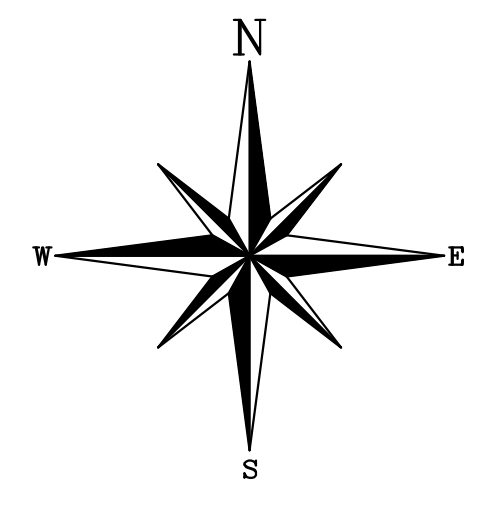

2 WINDOW SILL & SIDE PANEL - DETAIL
FULL SCALE

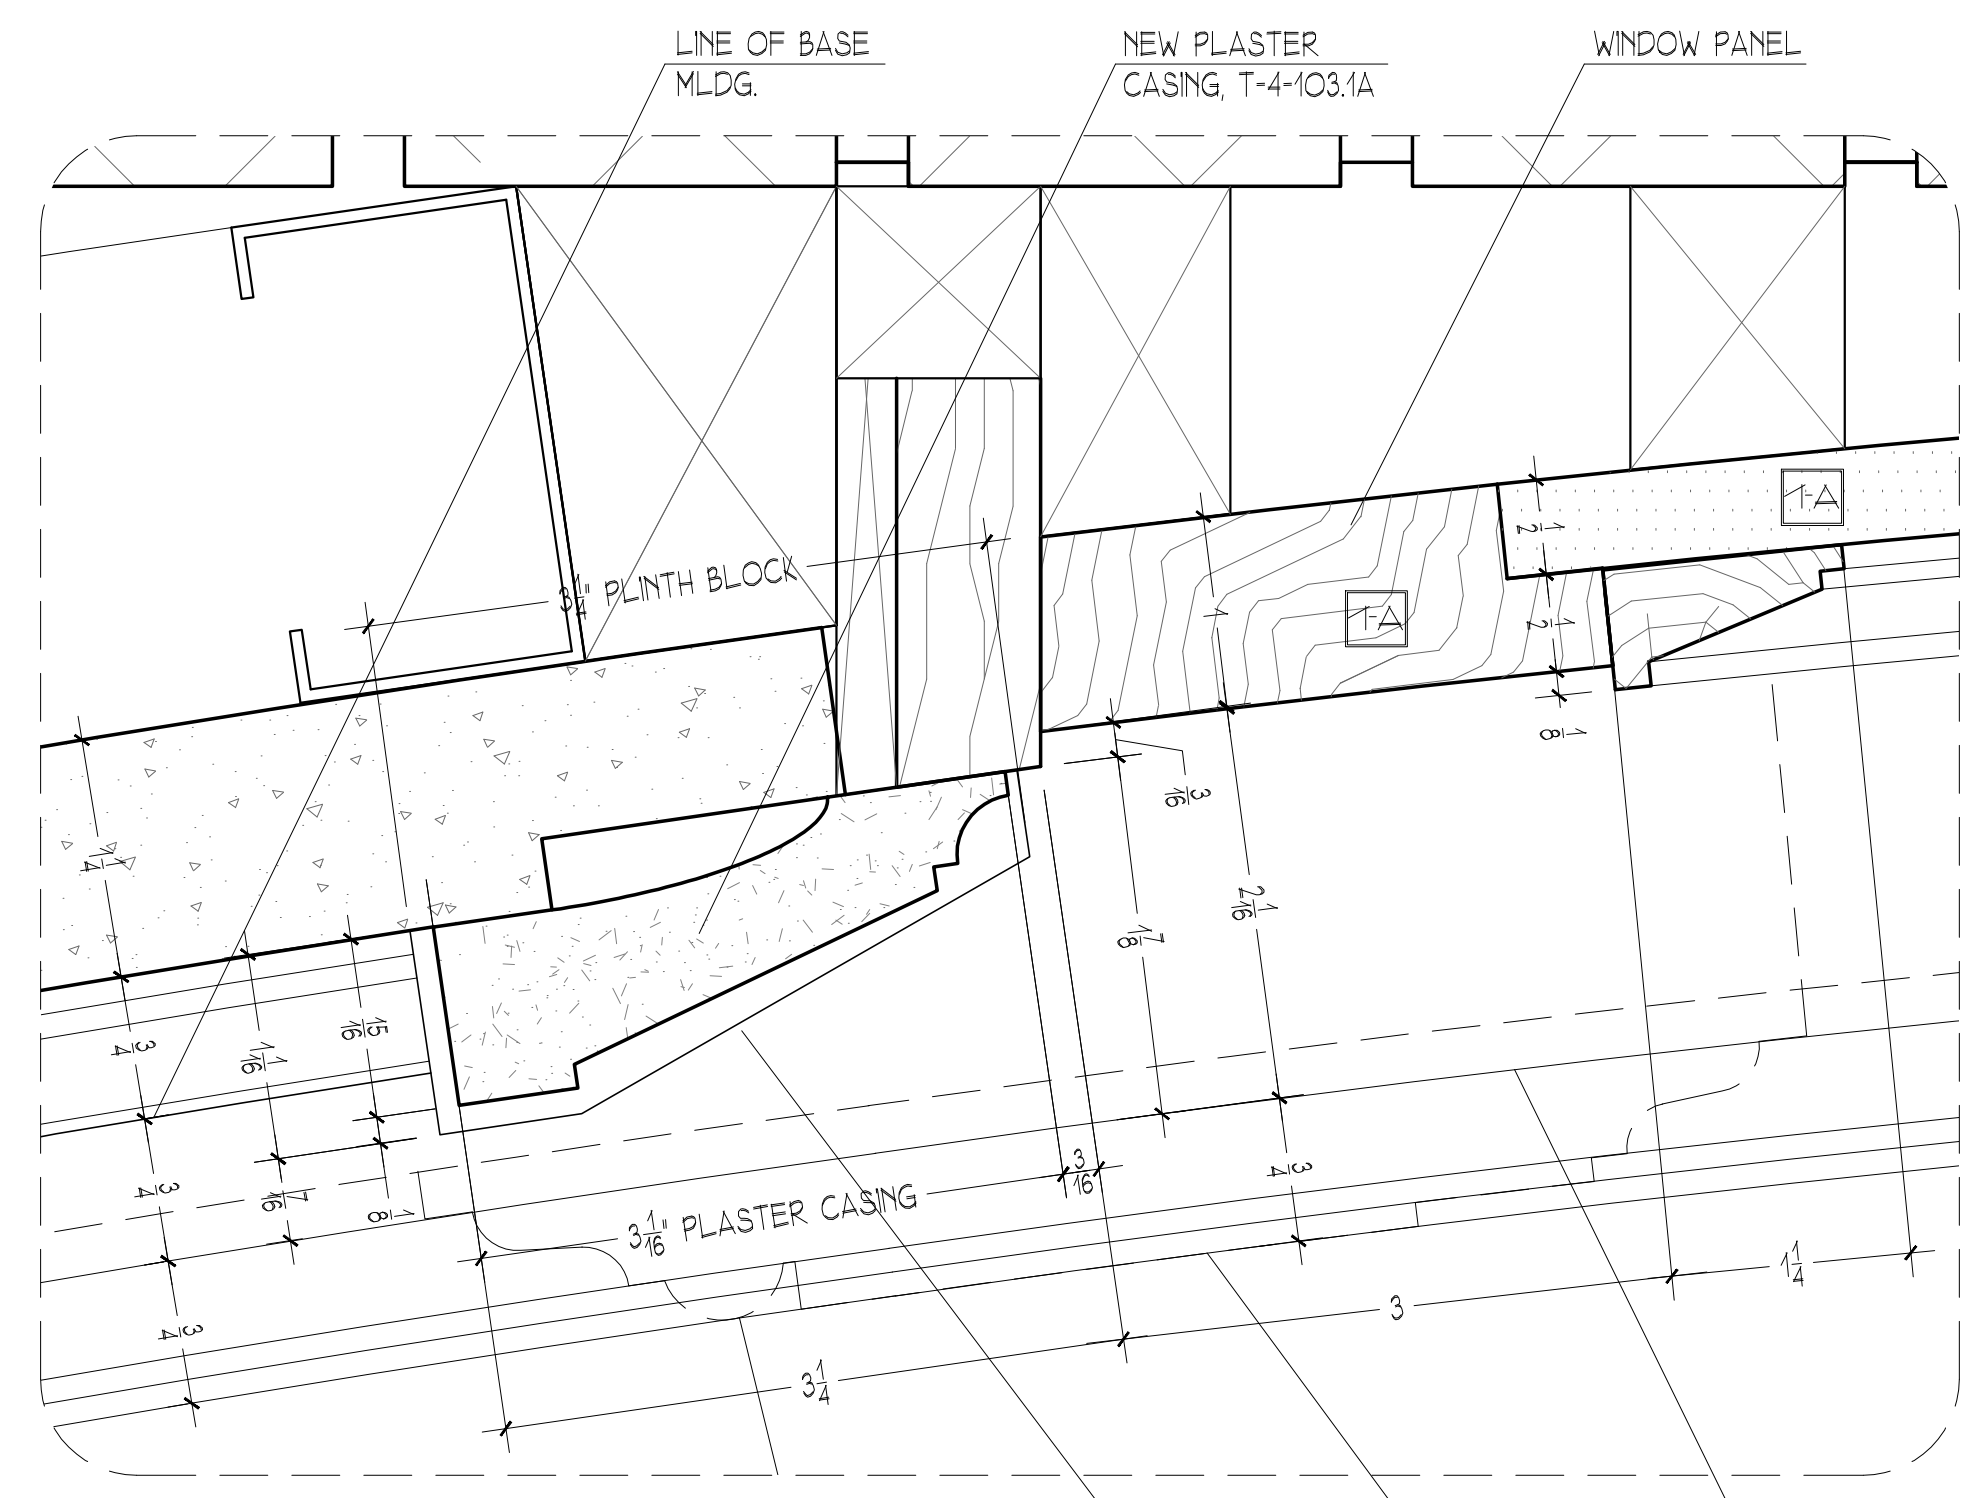


3 WINDOW PANEL - DETAIL
FULL SCALE

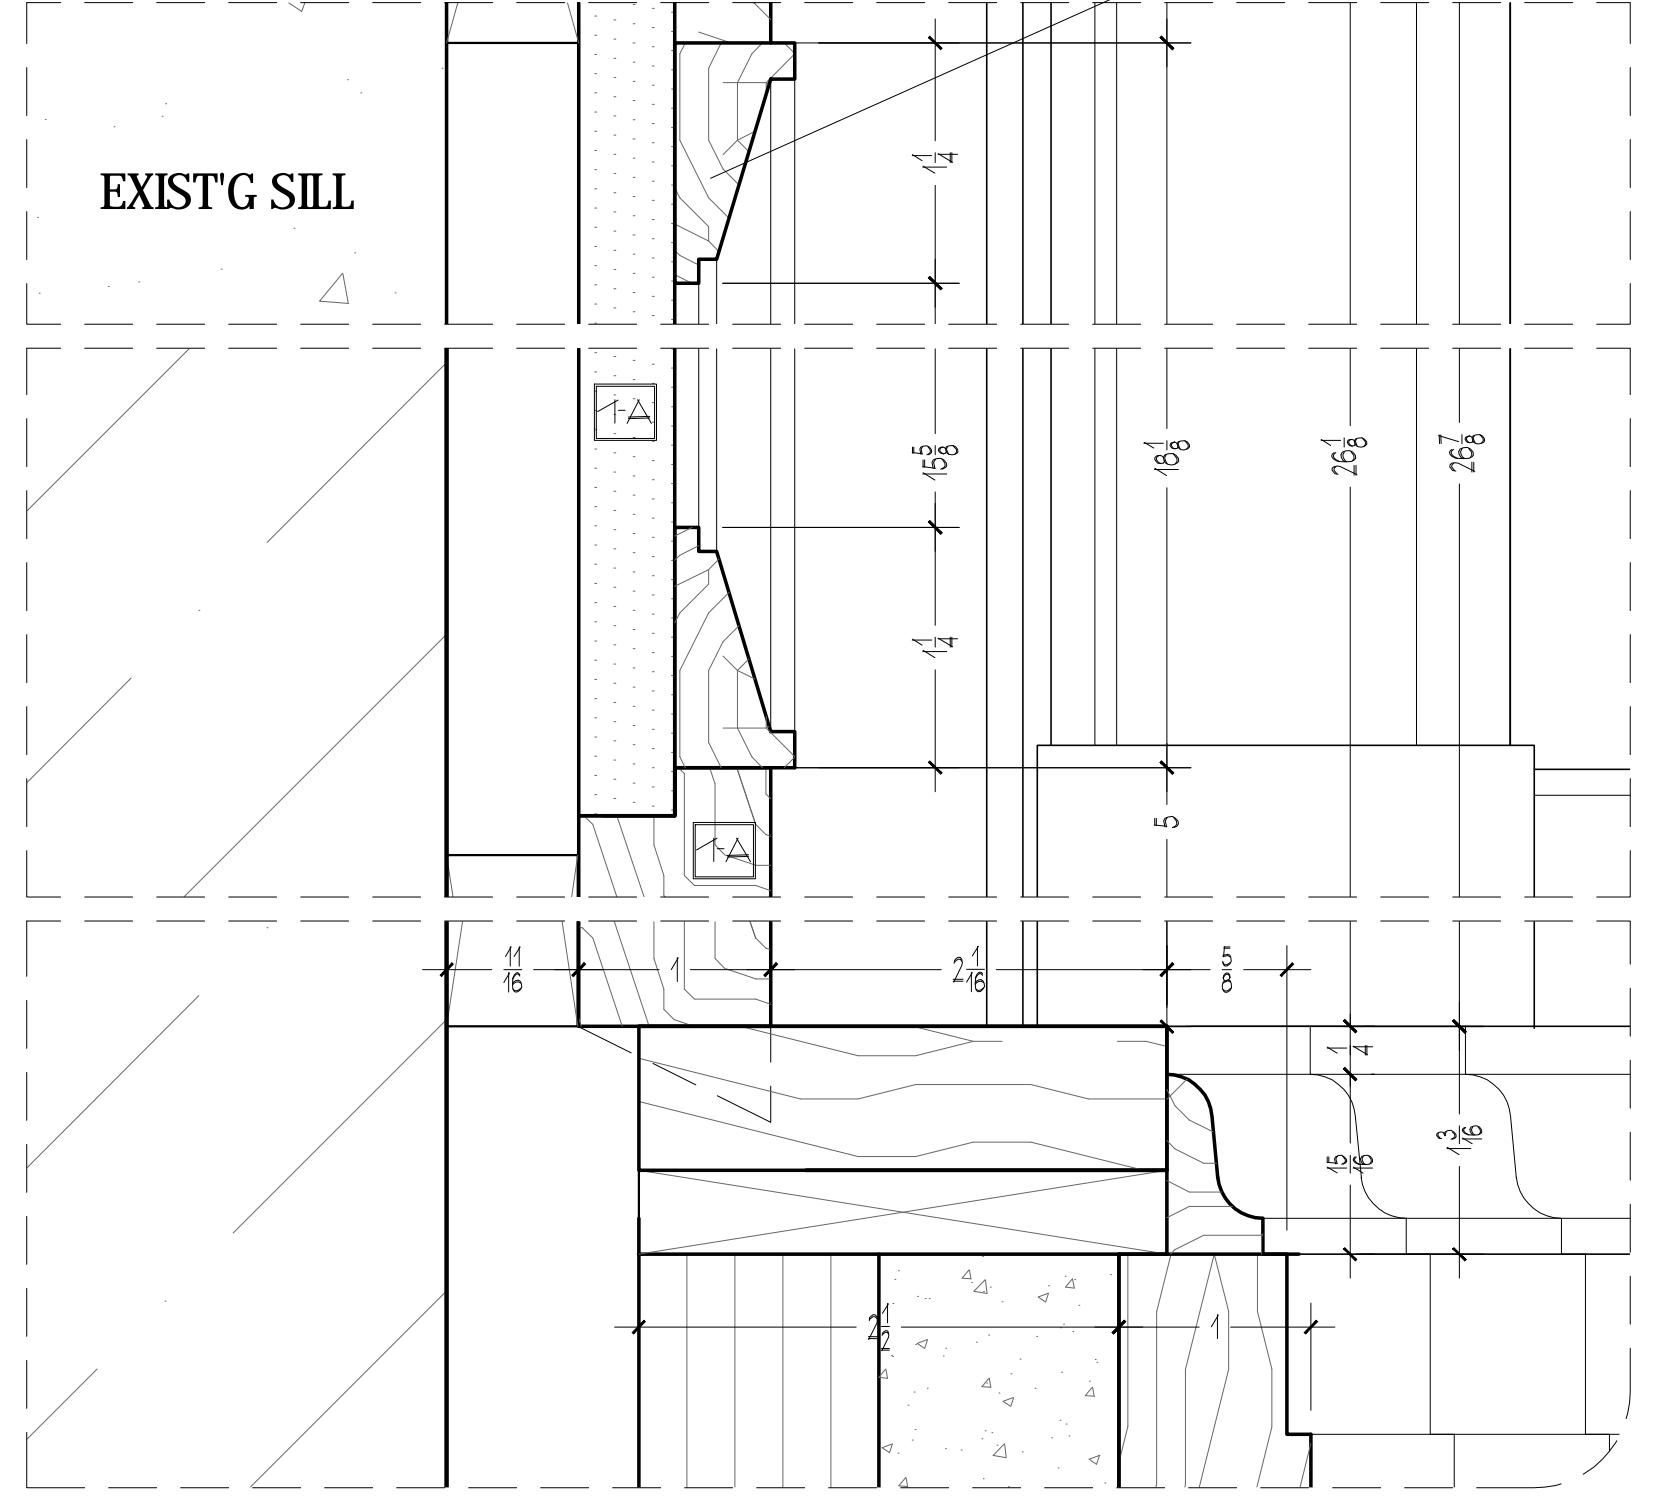


5 WINDOW SILL & PANEL - DETAIL
FULL SCALE

SCALE: as noted	REVISIONS
DATE: 10/09/09	
DRAWN BY: EB	
CHECKED BY: RB	
www.lfcocontracting.com	
(718) 932-8300	
FAX (718) 204-9817	
FIFTH AVENUE TOWNHOUSE	CONTRACTING INC.
NEW YORK, NY 10021	
4TH FLOOR WINDOW #49	P.O. BOX 5368, 29-10 20th AVENUE, ASTORIA, NY 11105
PLAN SECTION & DETAILS	
PROJECT	TITLE
	3 OF 8


C-174

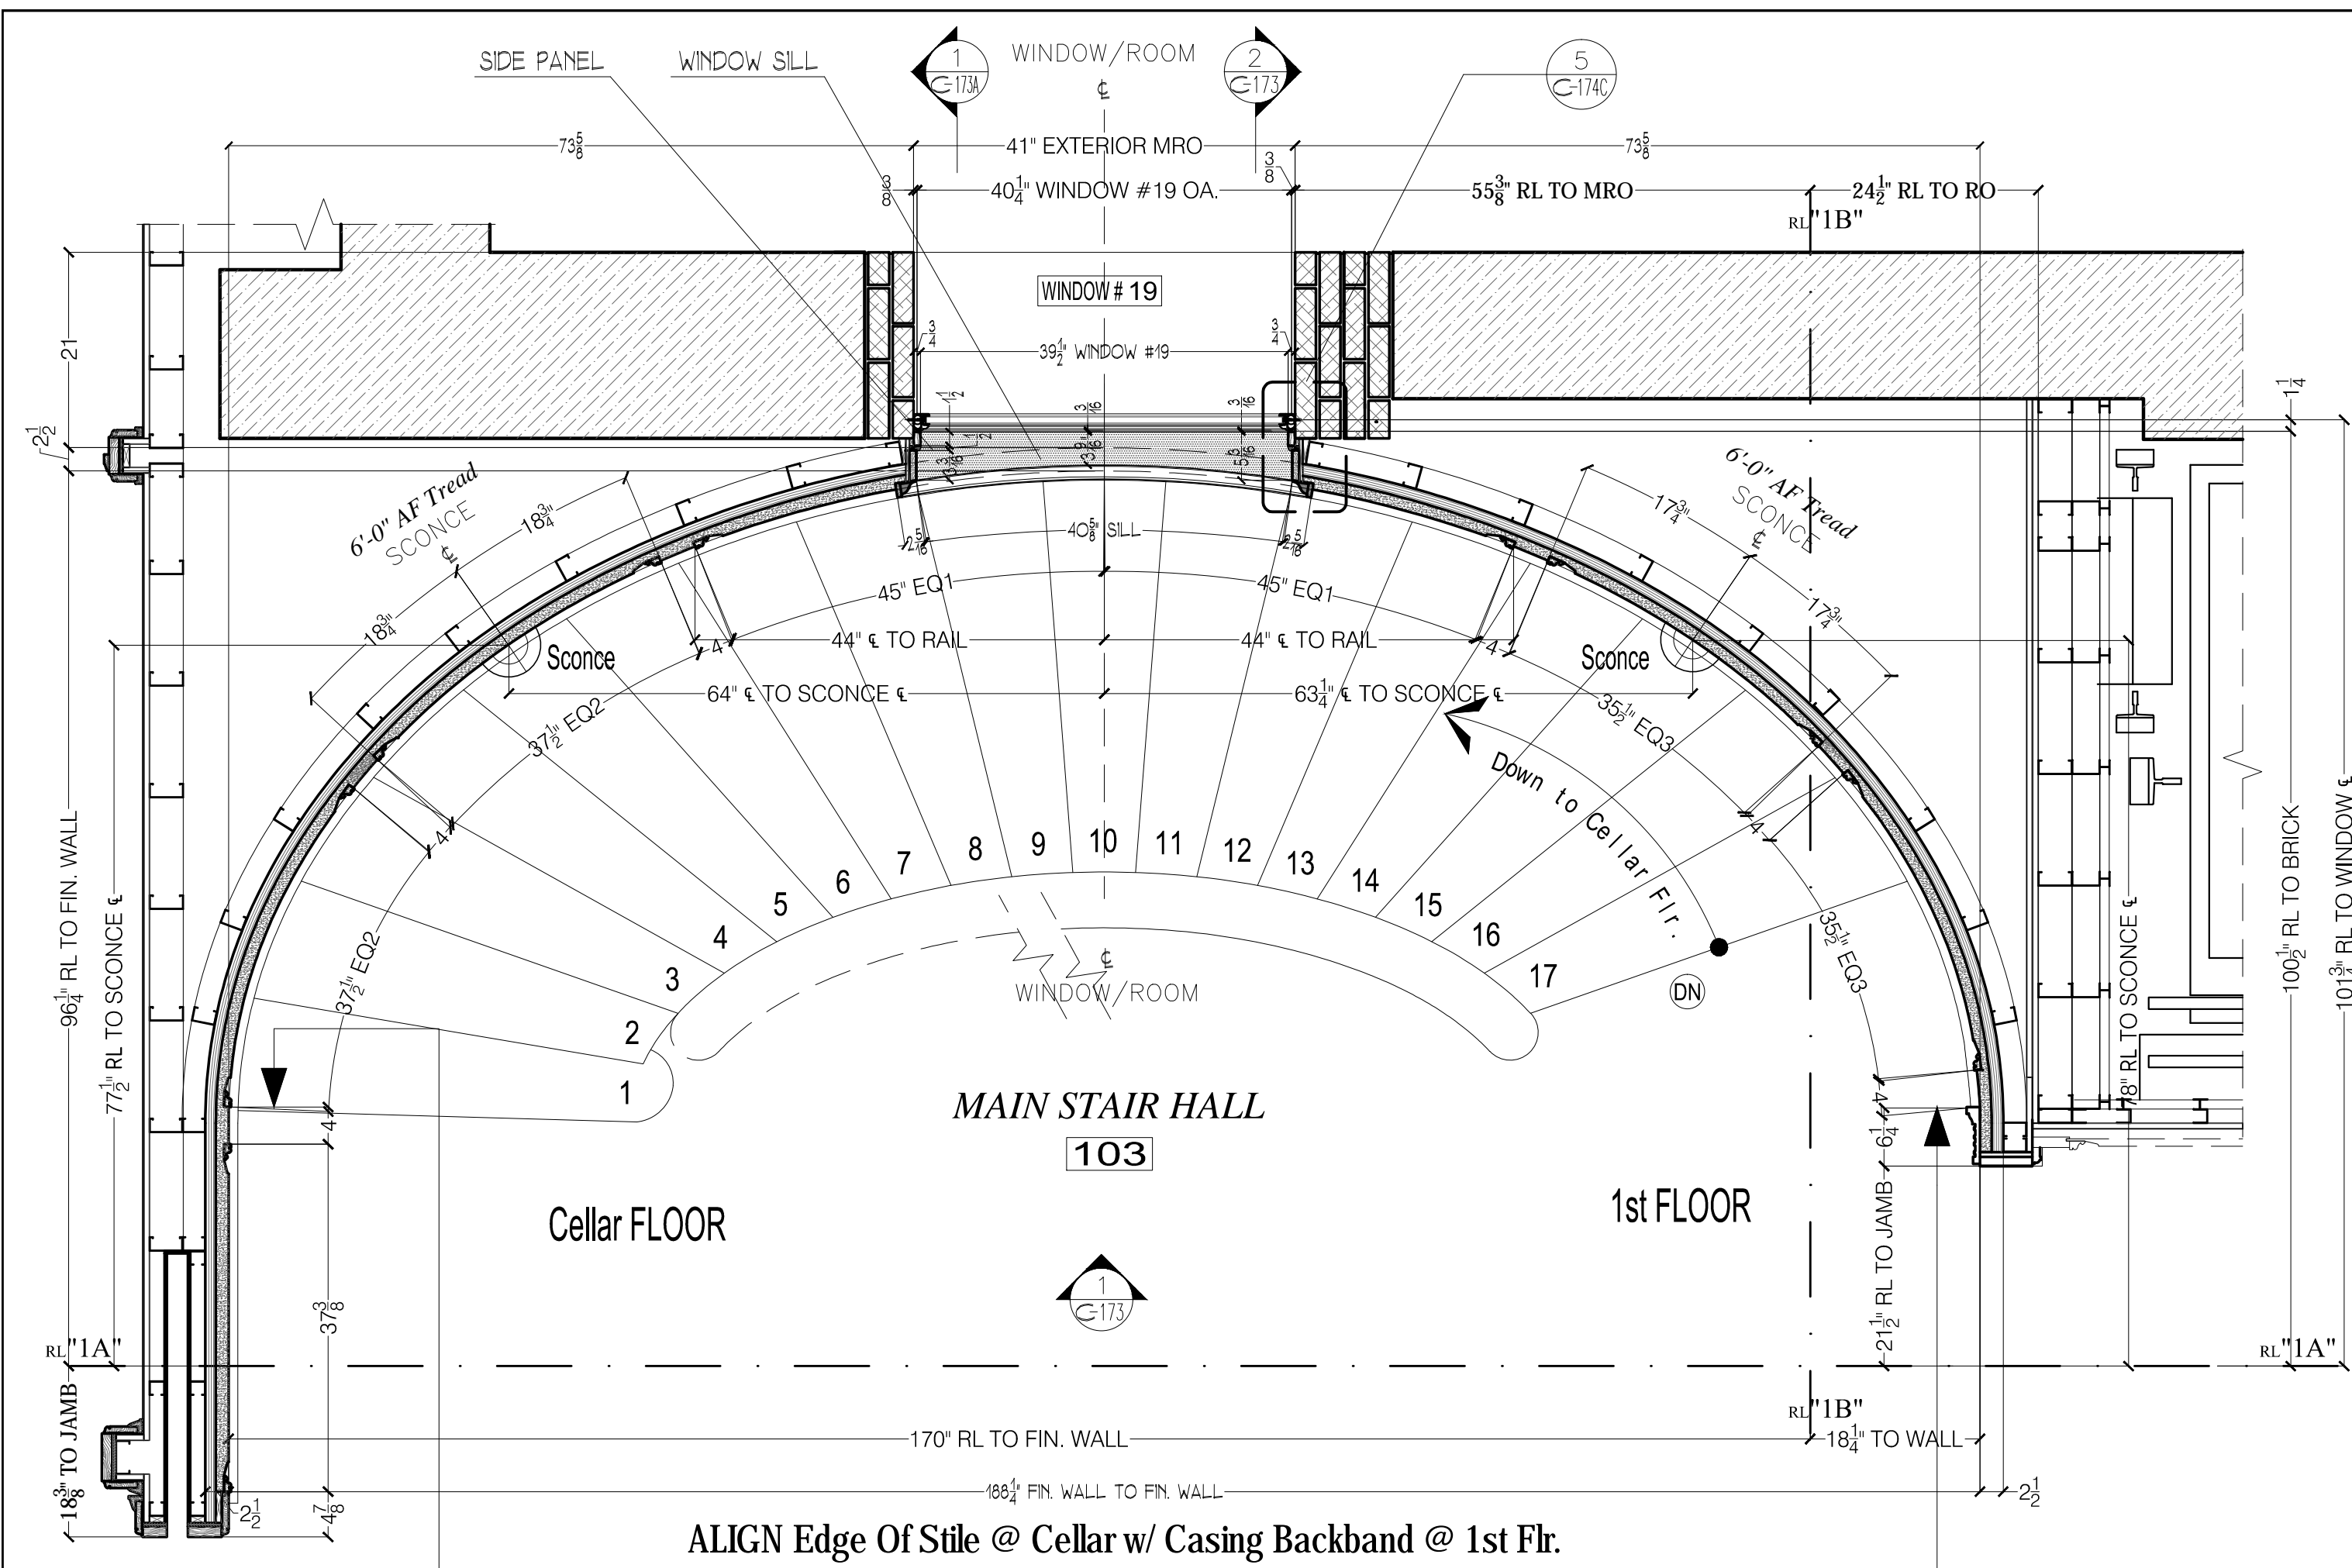

1 WINDOW #19 @ 1ST FLR. MAIN STAIR HALL - PLAN SECTION
3/4"=1'-0"

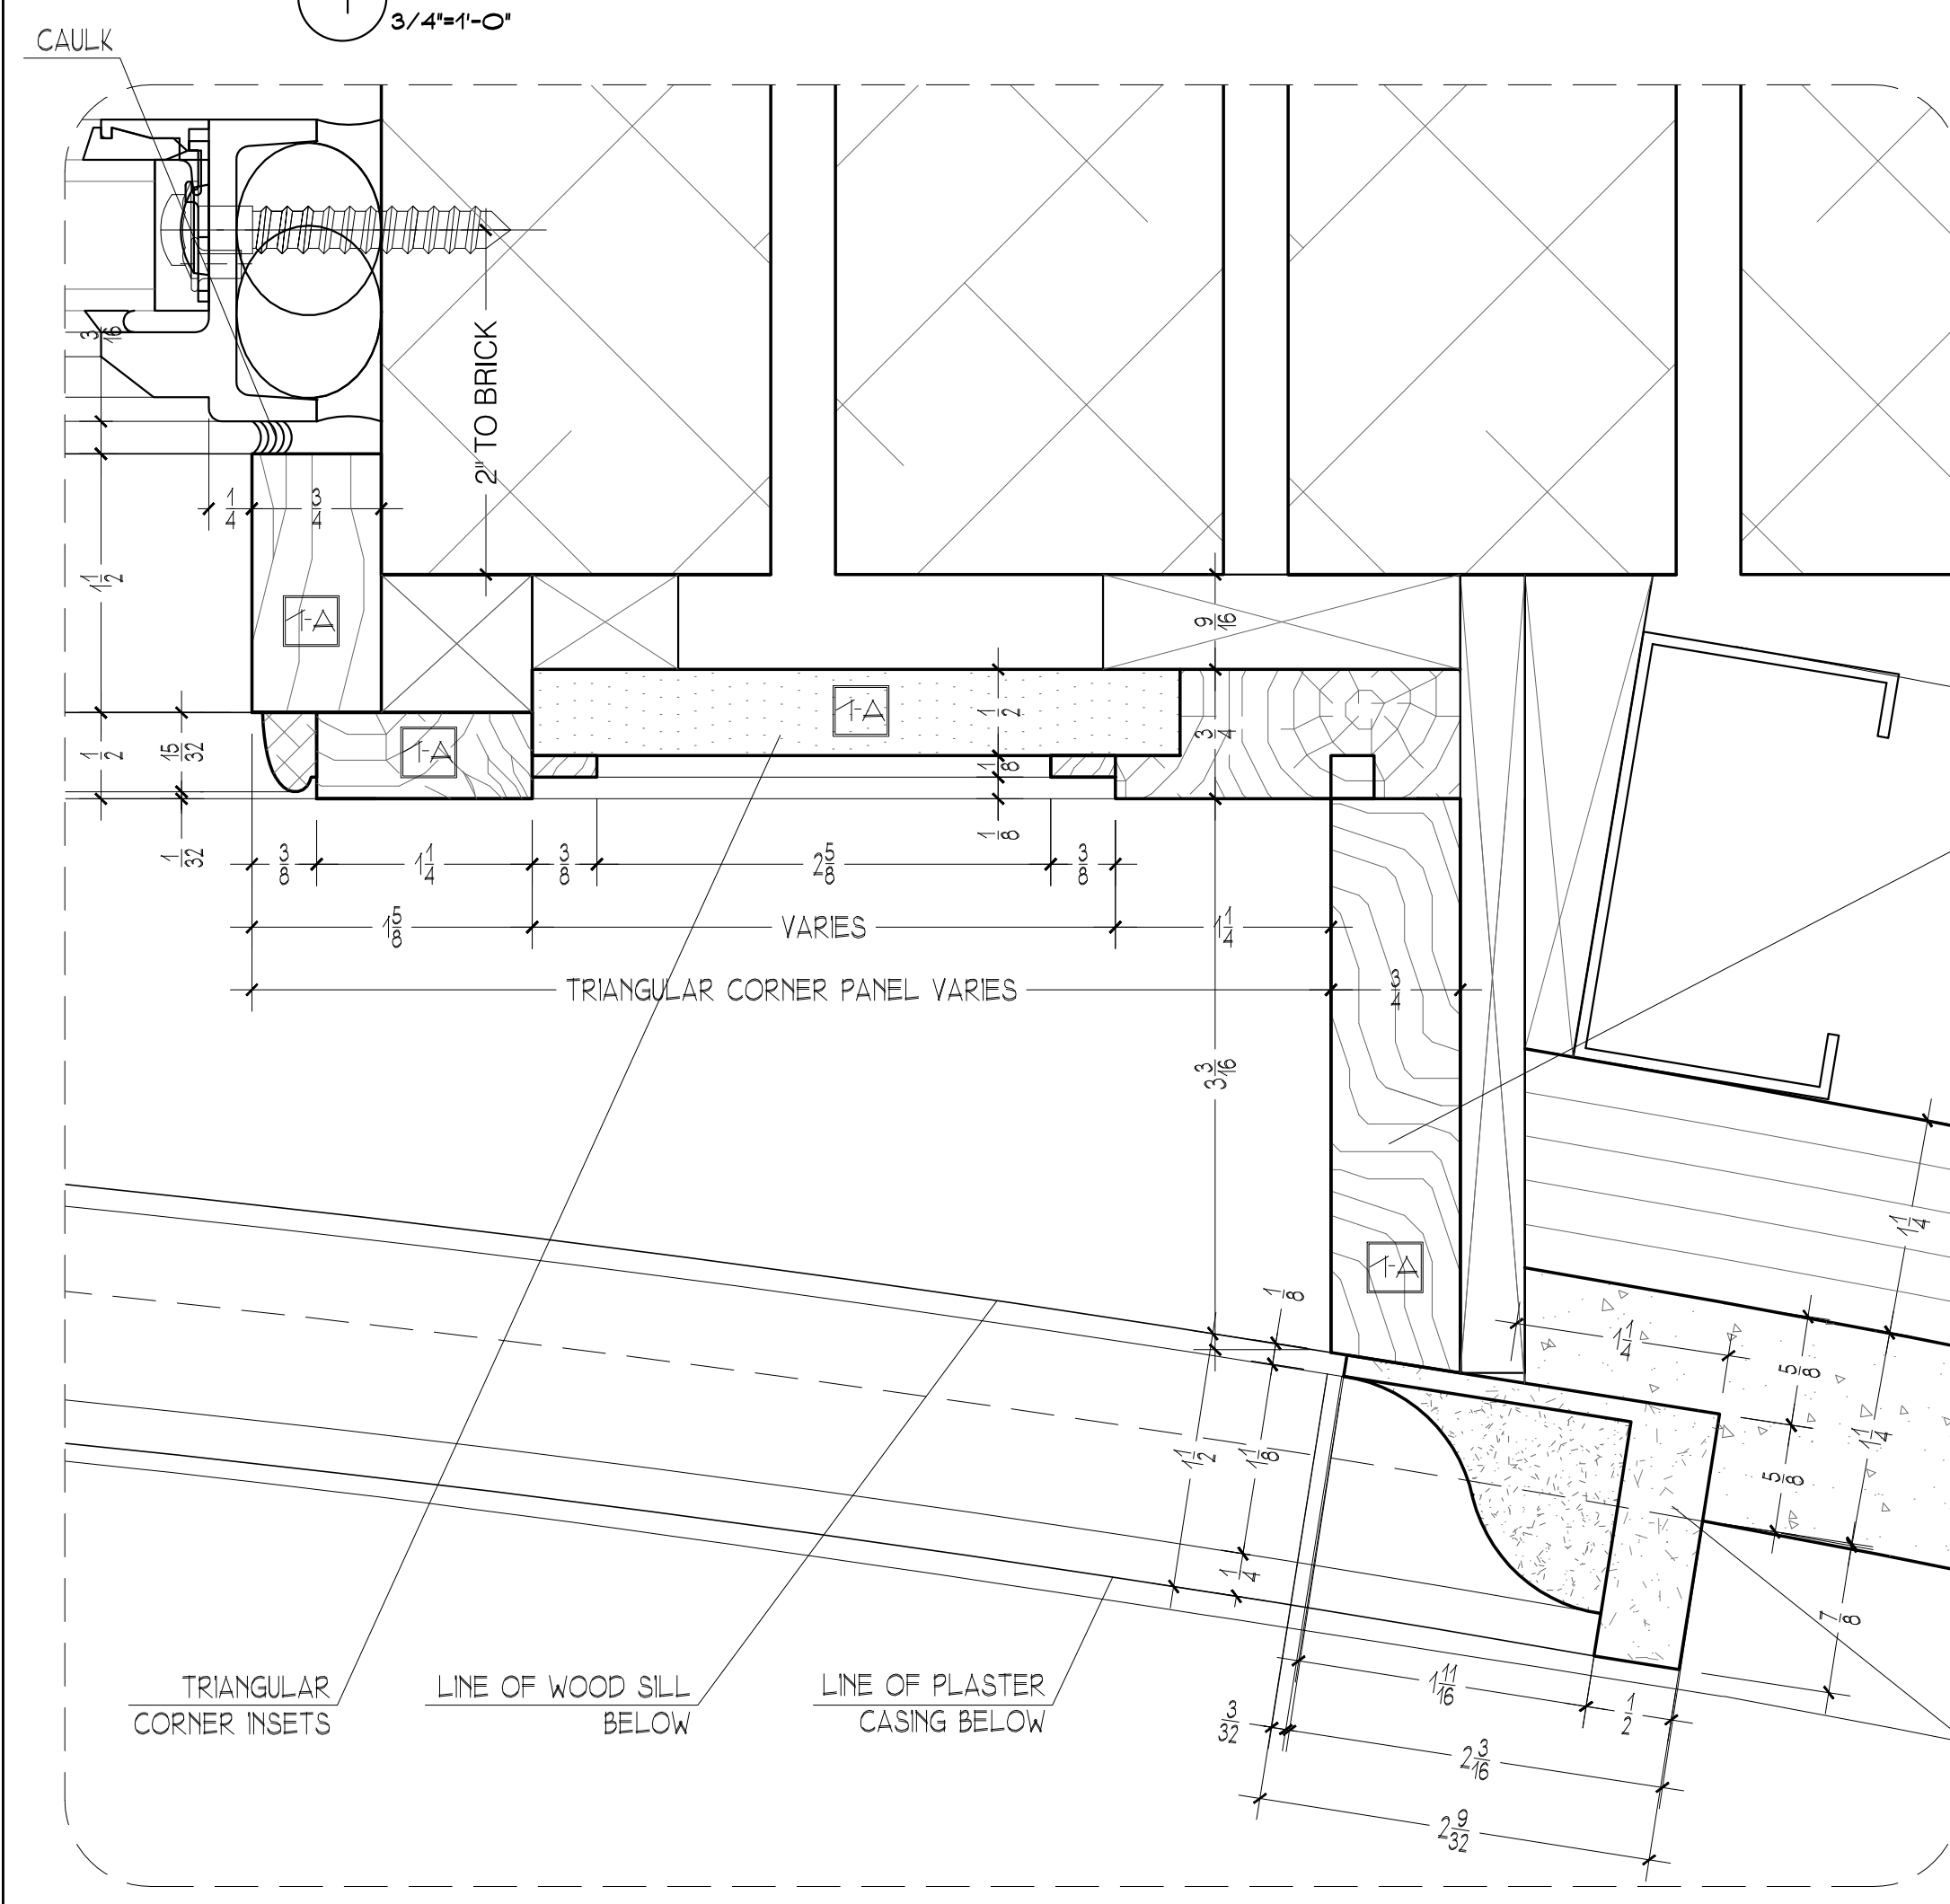

2 WINDOW TRIANGULAR CORNER PANEL - SECTION DETAIL
FULL SCALE

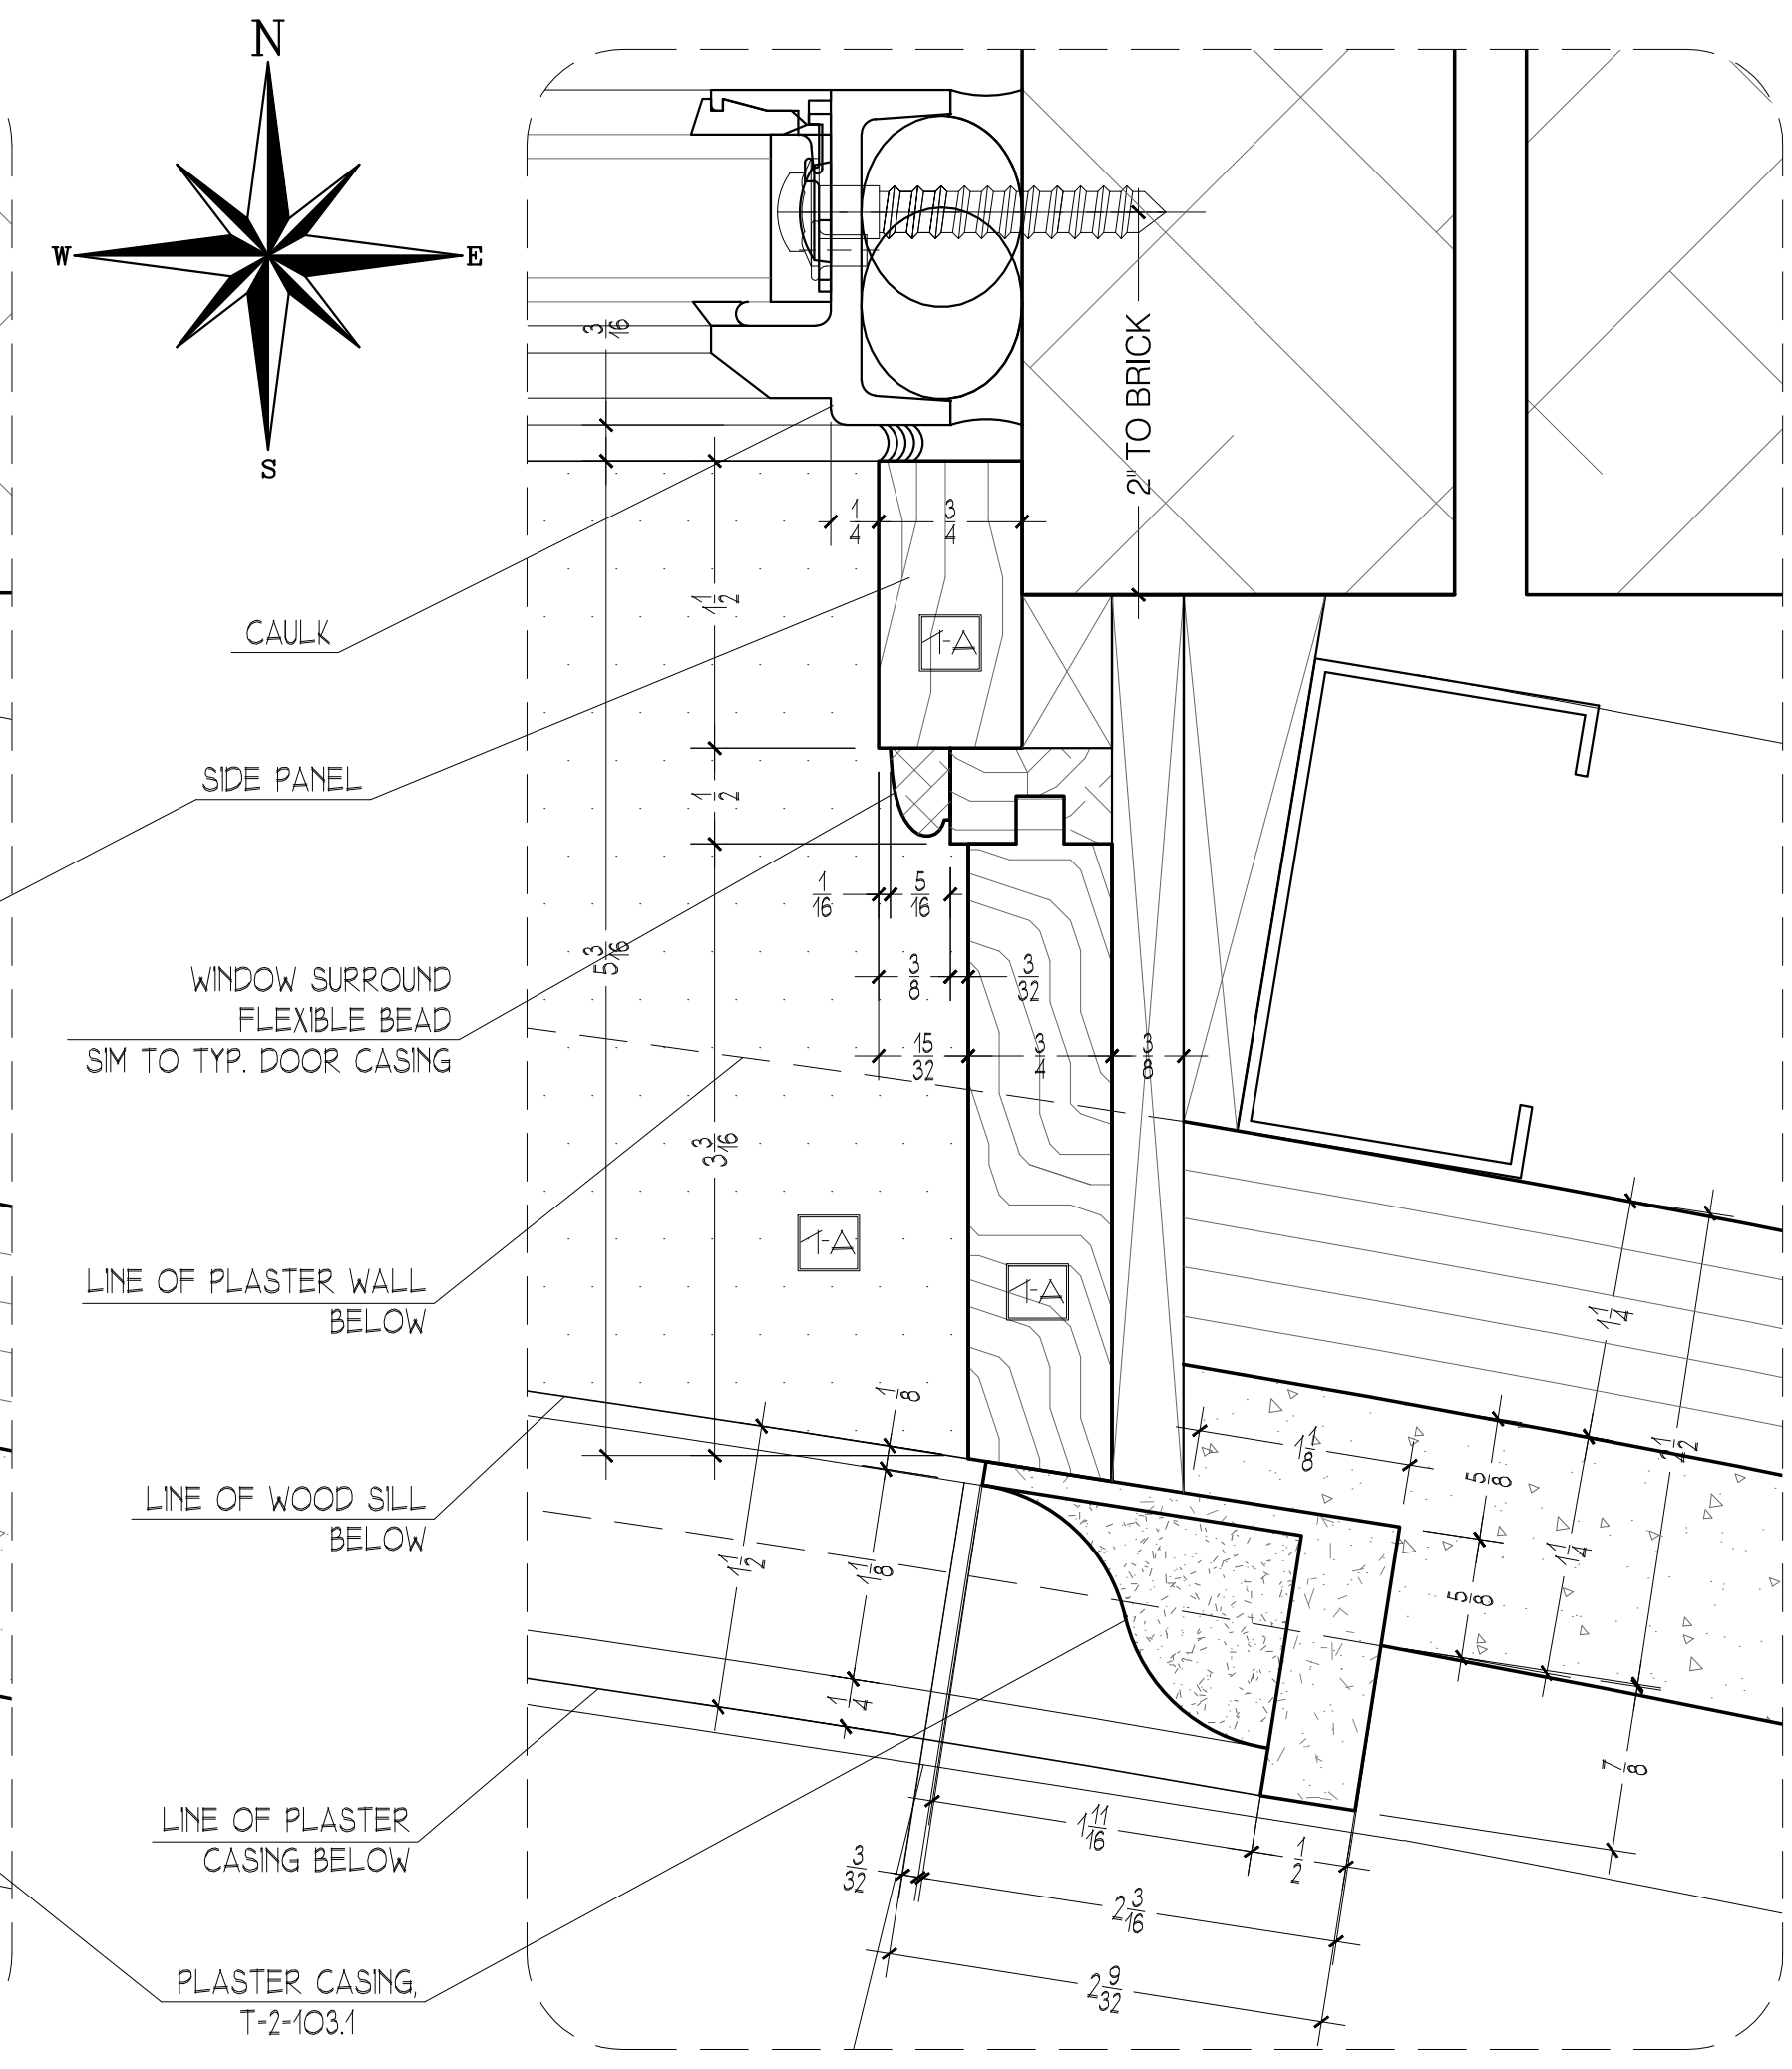


5 WINDOW SILL & SIDE PANEL - DETAIL
FULL SCALE

WOOD TYPE & FINISH:


1A - PLYWOOD, SOLIDS & MDF
WHITE SHOP PRIMED,
FIN. TBD BY ARCHITECT

1B - SPANISH CEDAR SOLIDS
WHITE SHOP PRIMED,
FIN. TBD BY ARCHITECT

3 WINDOW HEADER - DETAIL
FULL SCALE

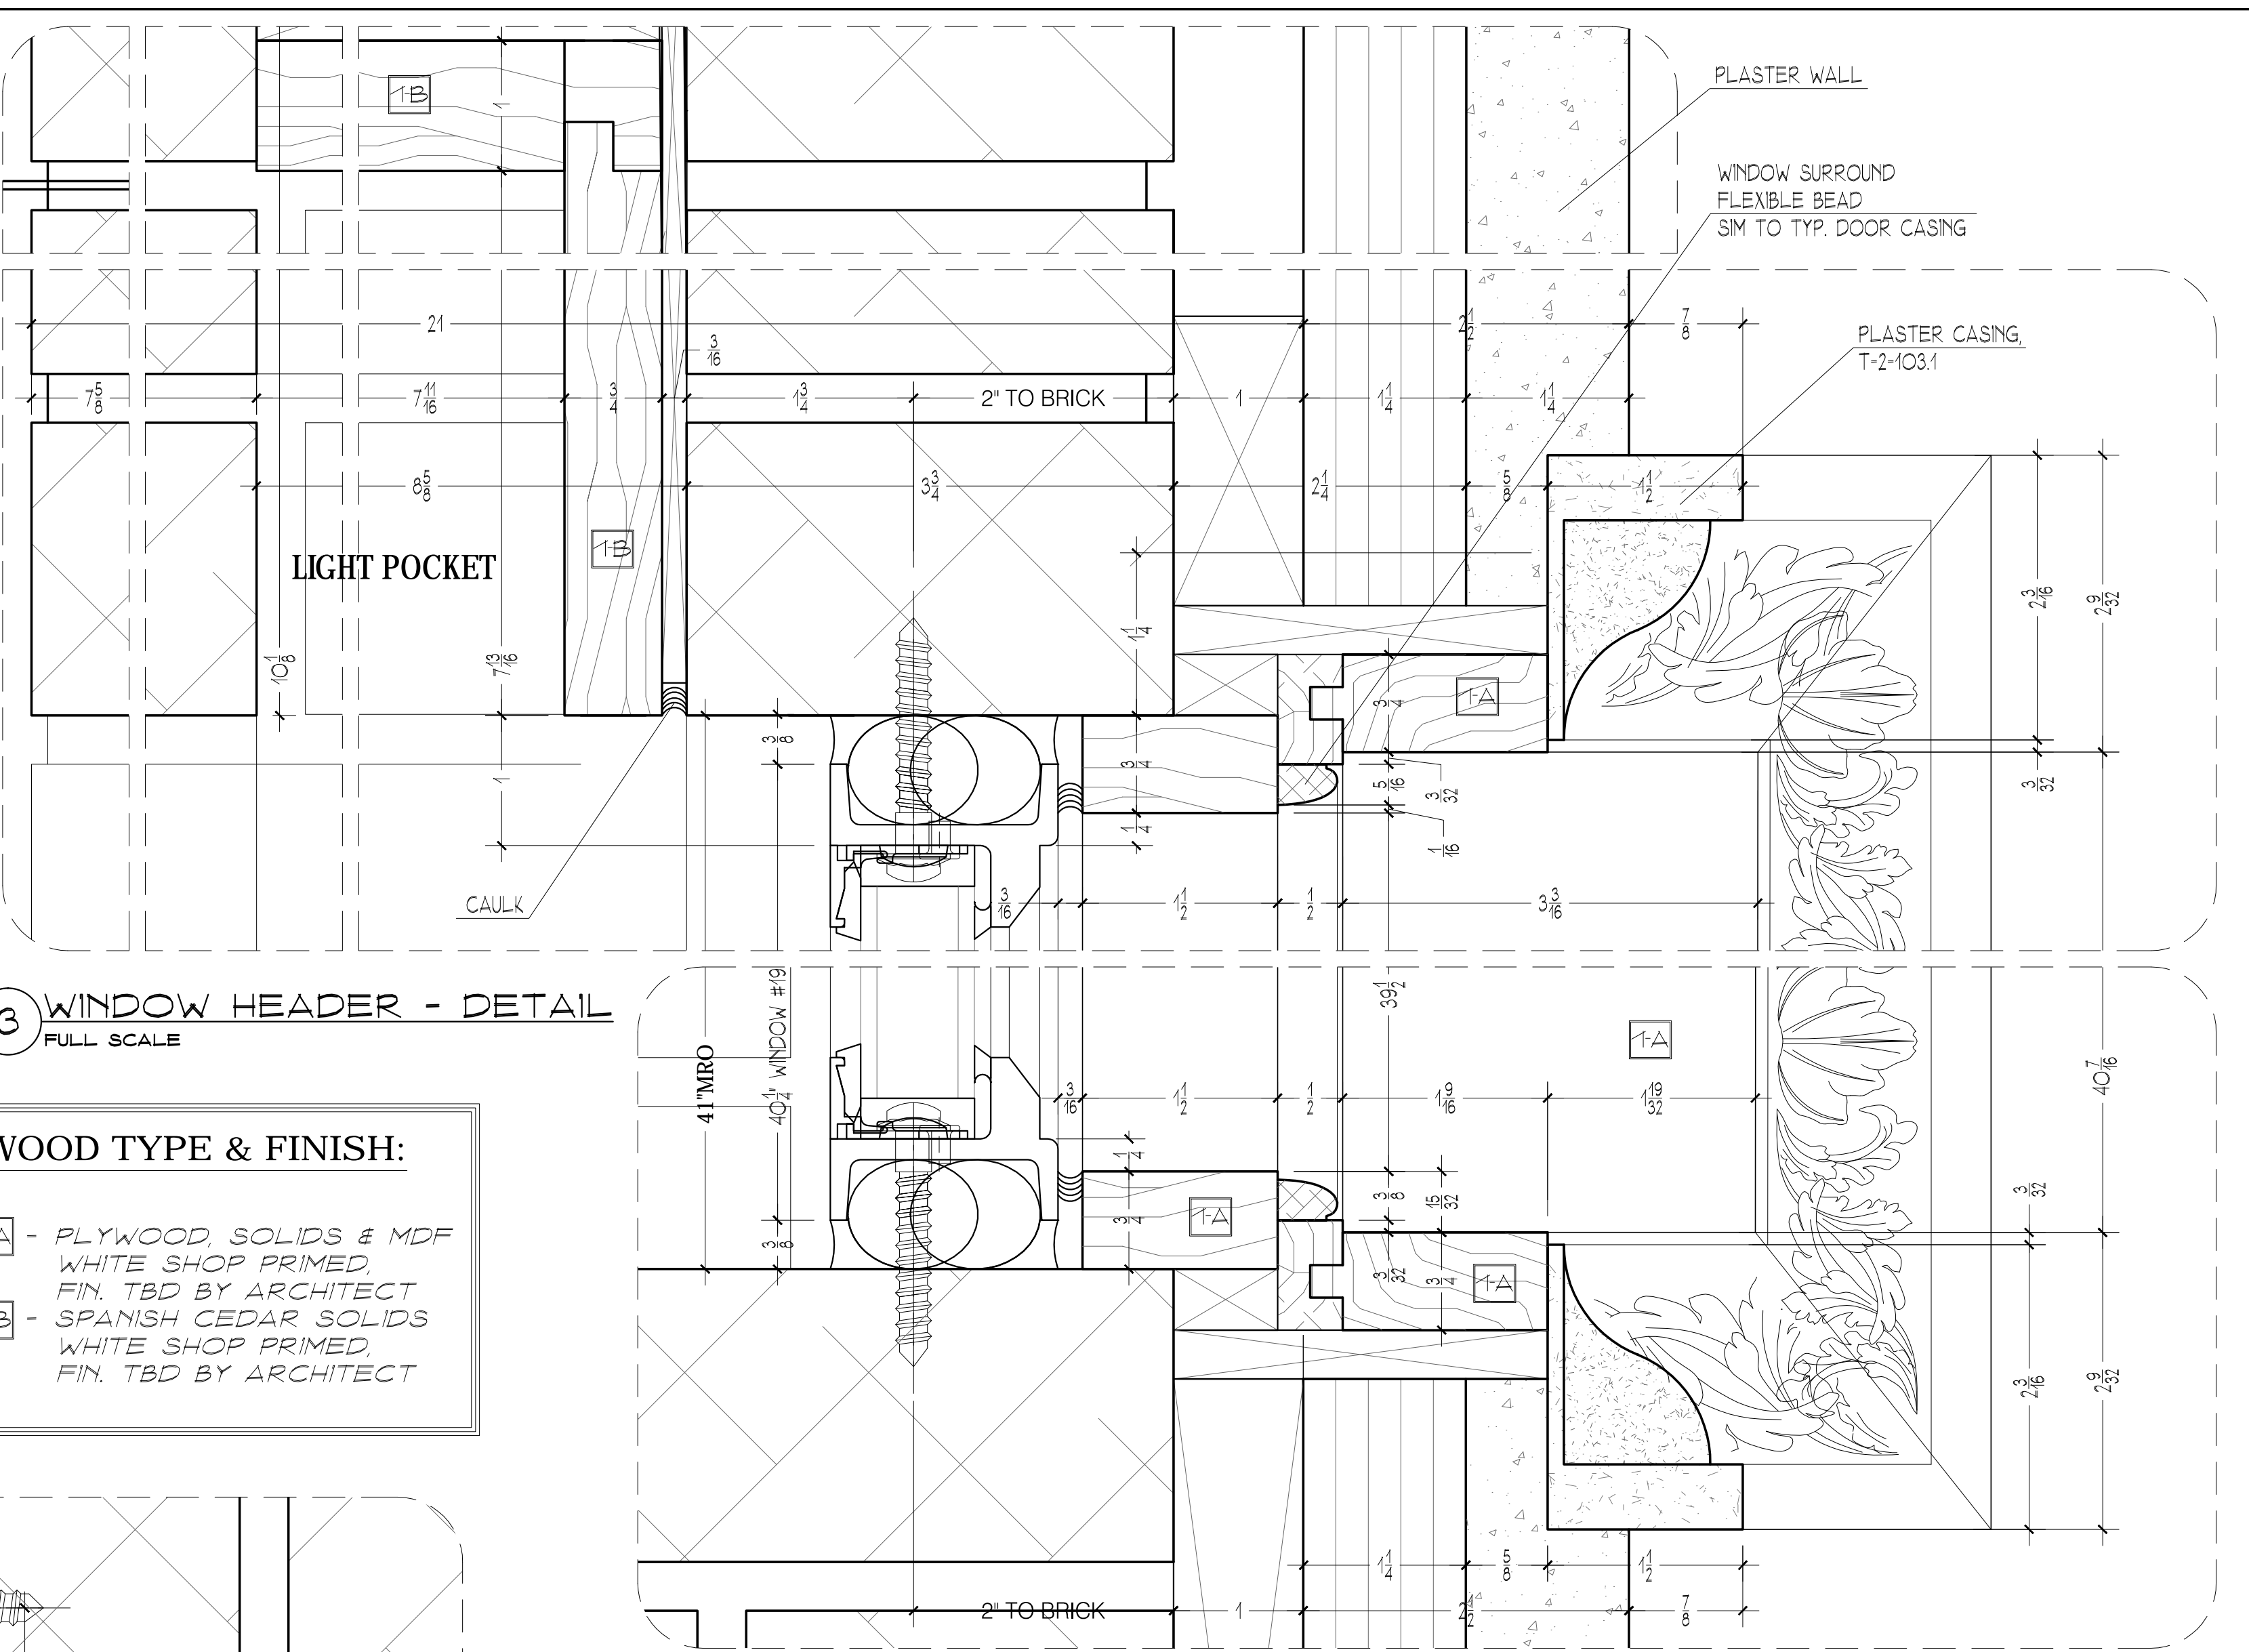

4 WINDOW SILL & PLASTER WALL - DETAIL
FULL SCALE

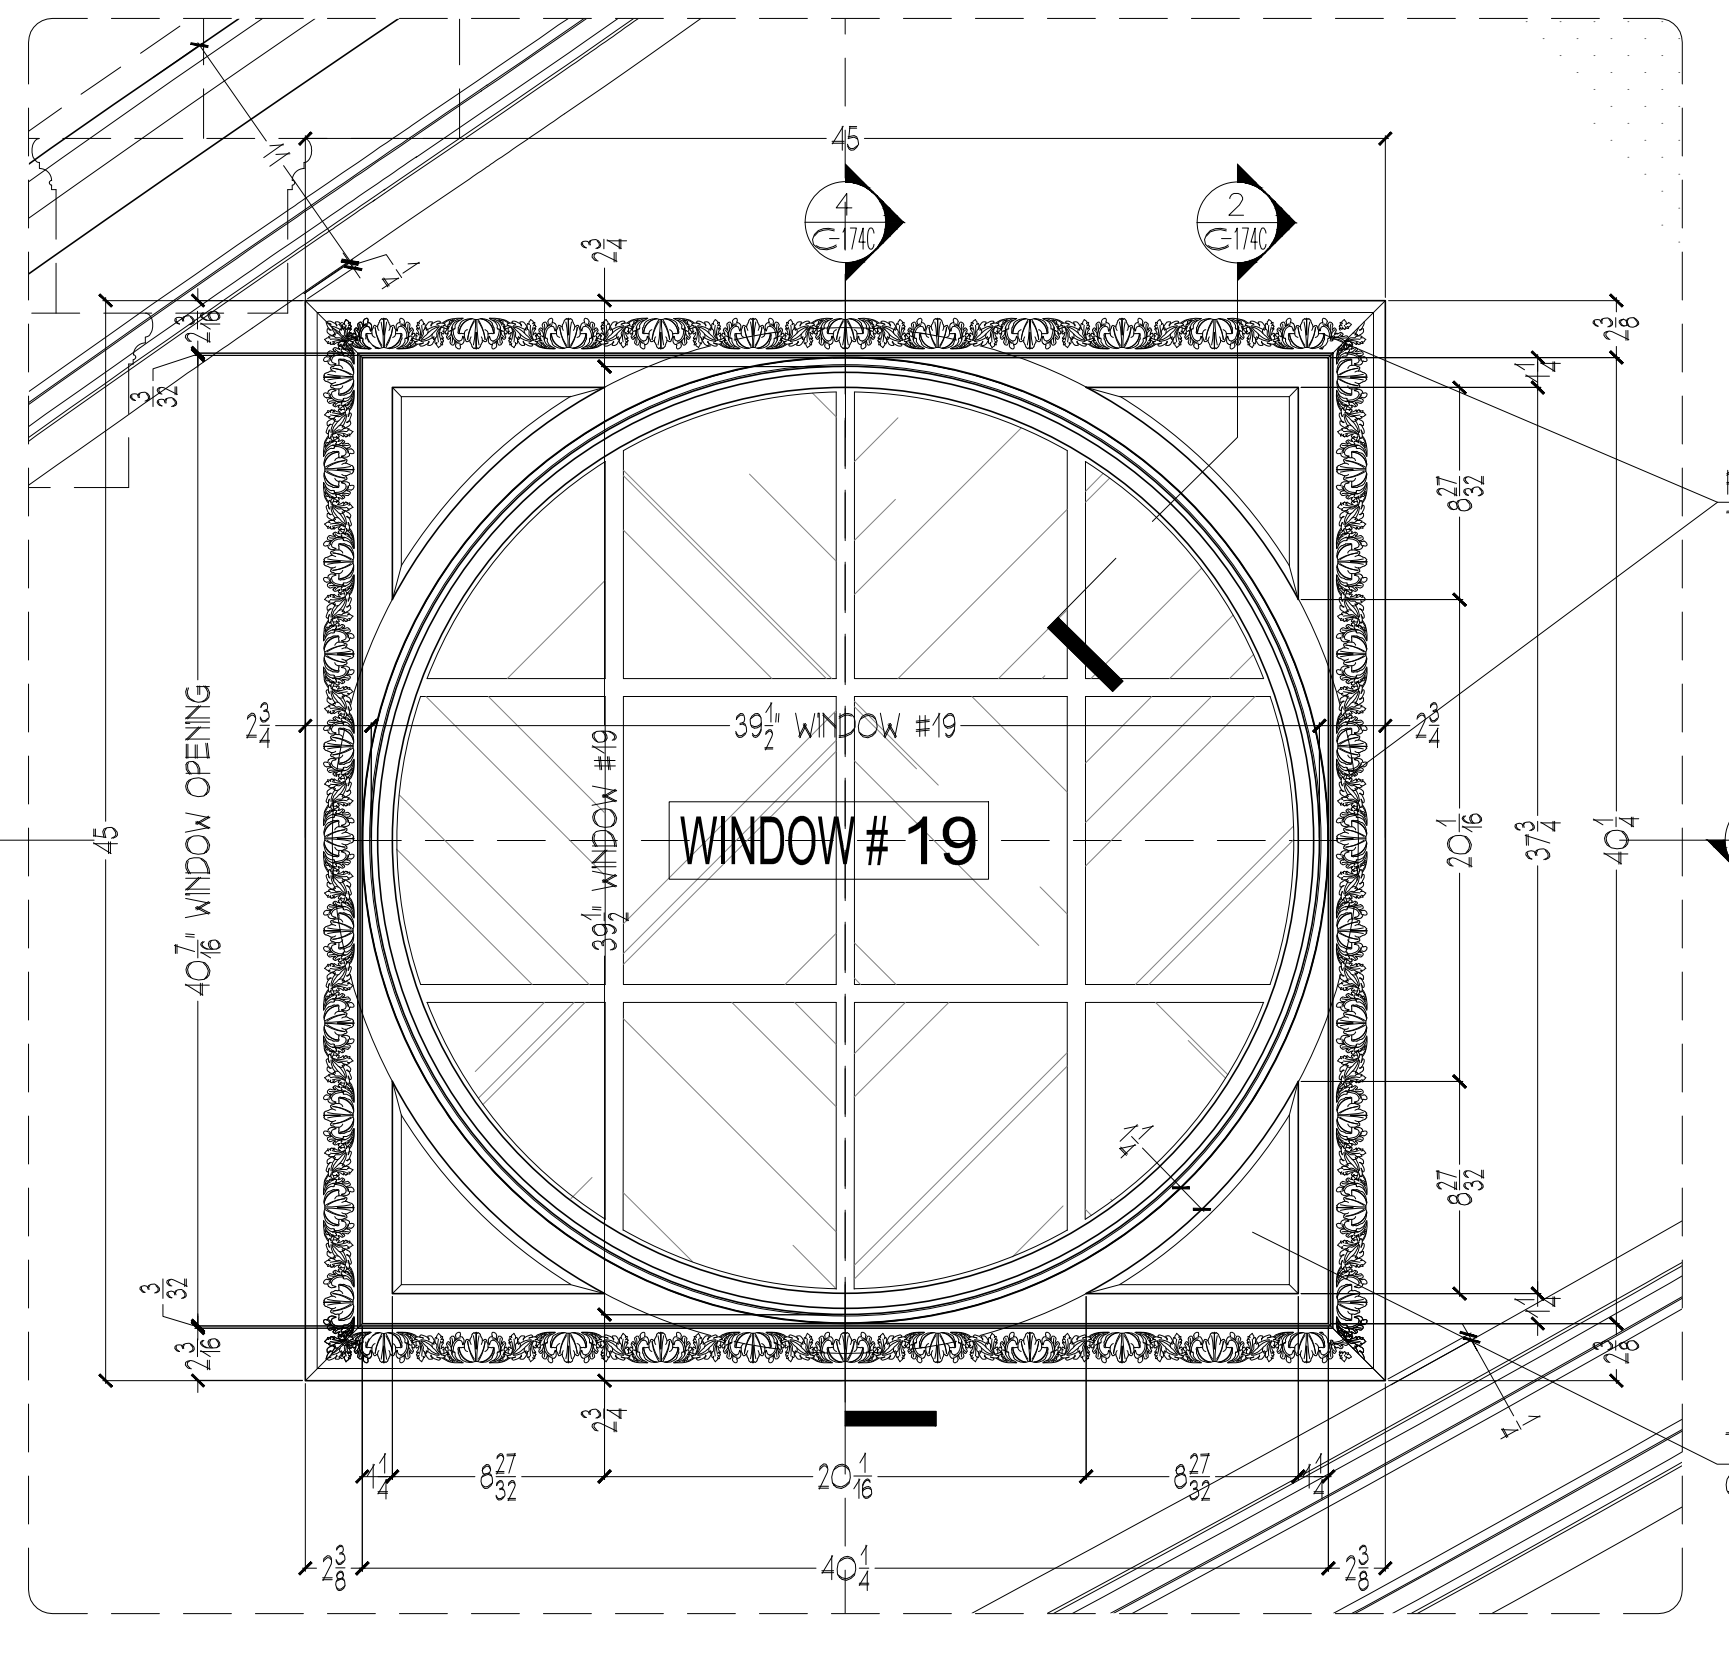


6 WINDOW #19 @ 1ST FLR. MAIN STAIR HALL - ELEVATION
1-1/2"=1'-0"

1st CHANGES AFTER REC. SET 04/28/10
- NEW WINDOW CASING PROFILE (T-2-103.1)


RECORD SET 04/22/10

3rd REVISION AS PER ARCHITECT 04/21/10
3rd SUBMITTAL 01/27/10
2nd REVISION AS PER FIELD CONF. 01/26/10
2nd SUBMITTAL 12/22/09
1st REVISION AS PER ARCHITECT 12/18/09
STILE & SCIONCE LOCATIONS
1st SUBMITTAL 11/24/09


SCALE: as noted	DATE: 10/09/09	DRAWN BY: EB	CHECKED BY: RB	www.lfcocontracting.com	(718) 932-8300 FAX (718) 204-9817
FIFTH AVENUE TOWNHOUSE NEW YORK, NY 10021					LF CO CONTRACTING INC. P.O. BOX 3368, 29-10 20th AVENUE, ASTORIA, NY 11105
PROJECT: 1ST FLOOR WINDOW #19 PLAN SECTION & DETAILS					
6 OF 8					C-174C

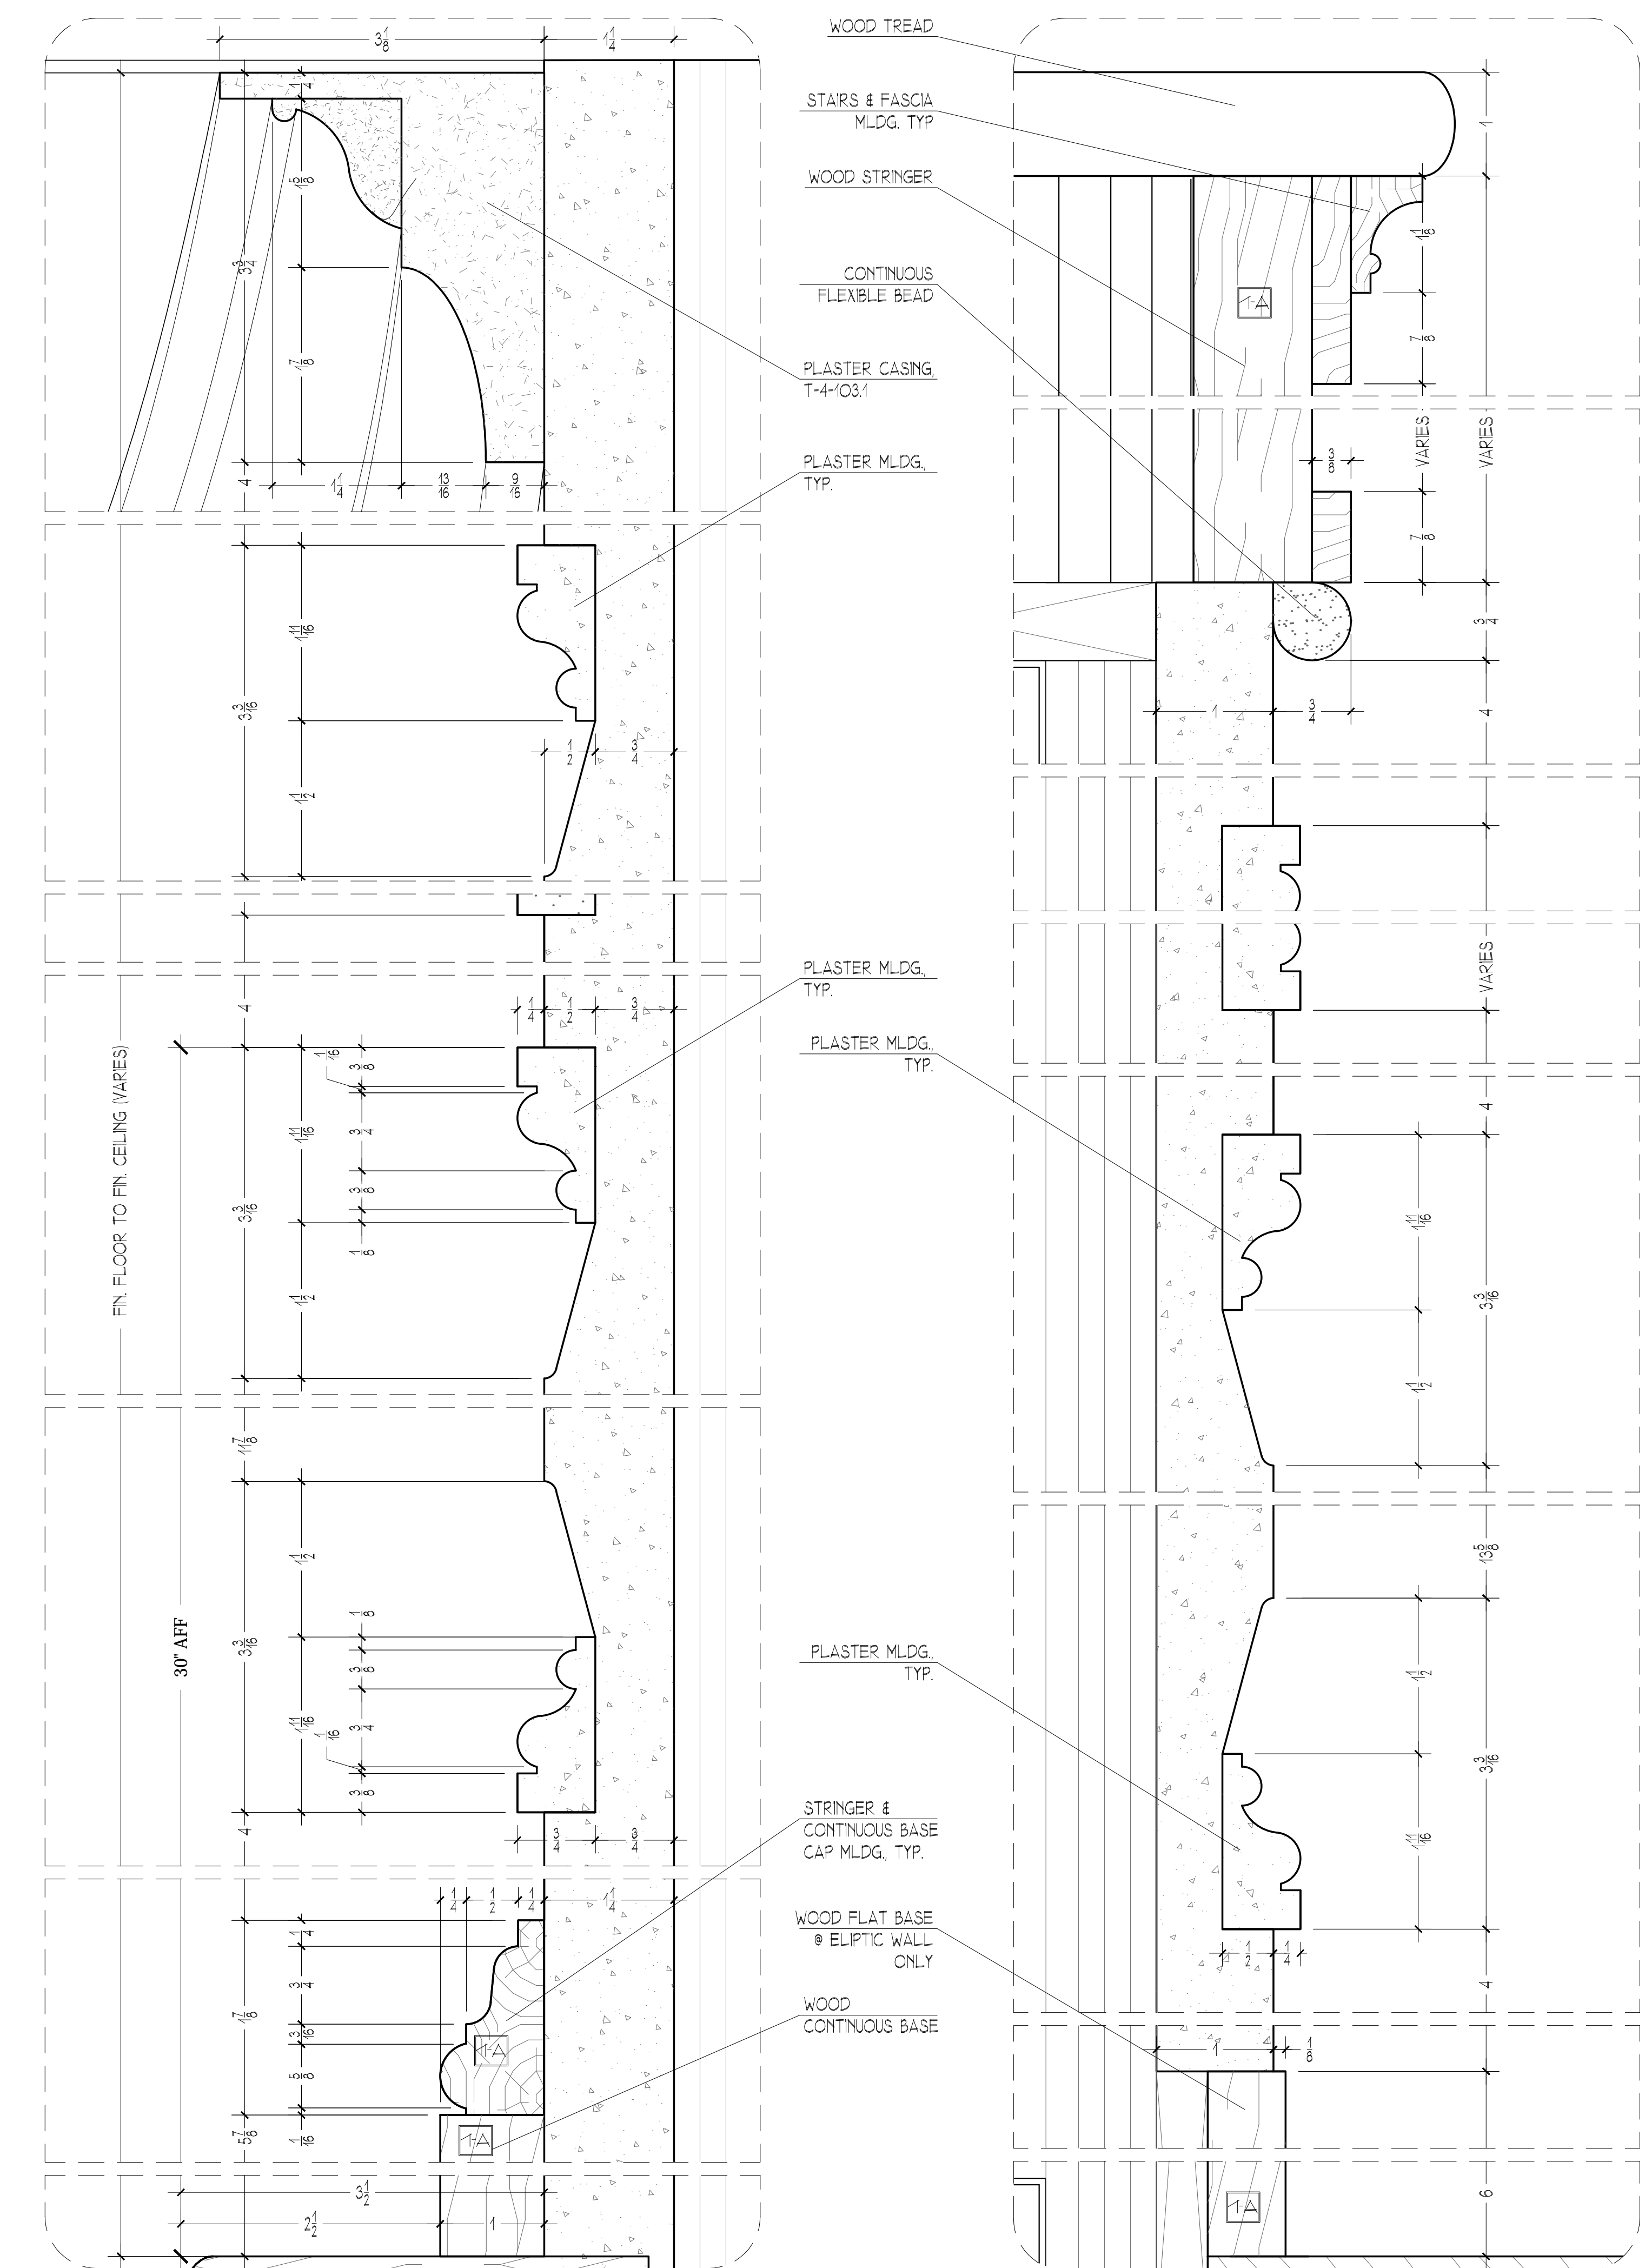


1 PLASTER WALL - TYP. SECTION DETAIL
FULL SCALE

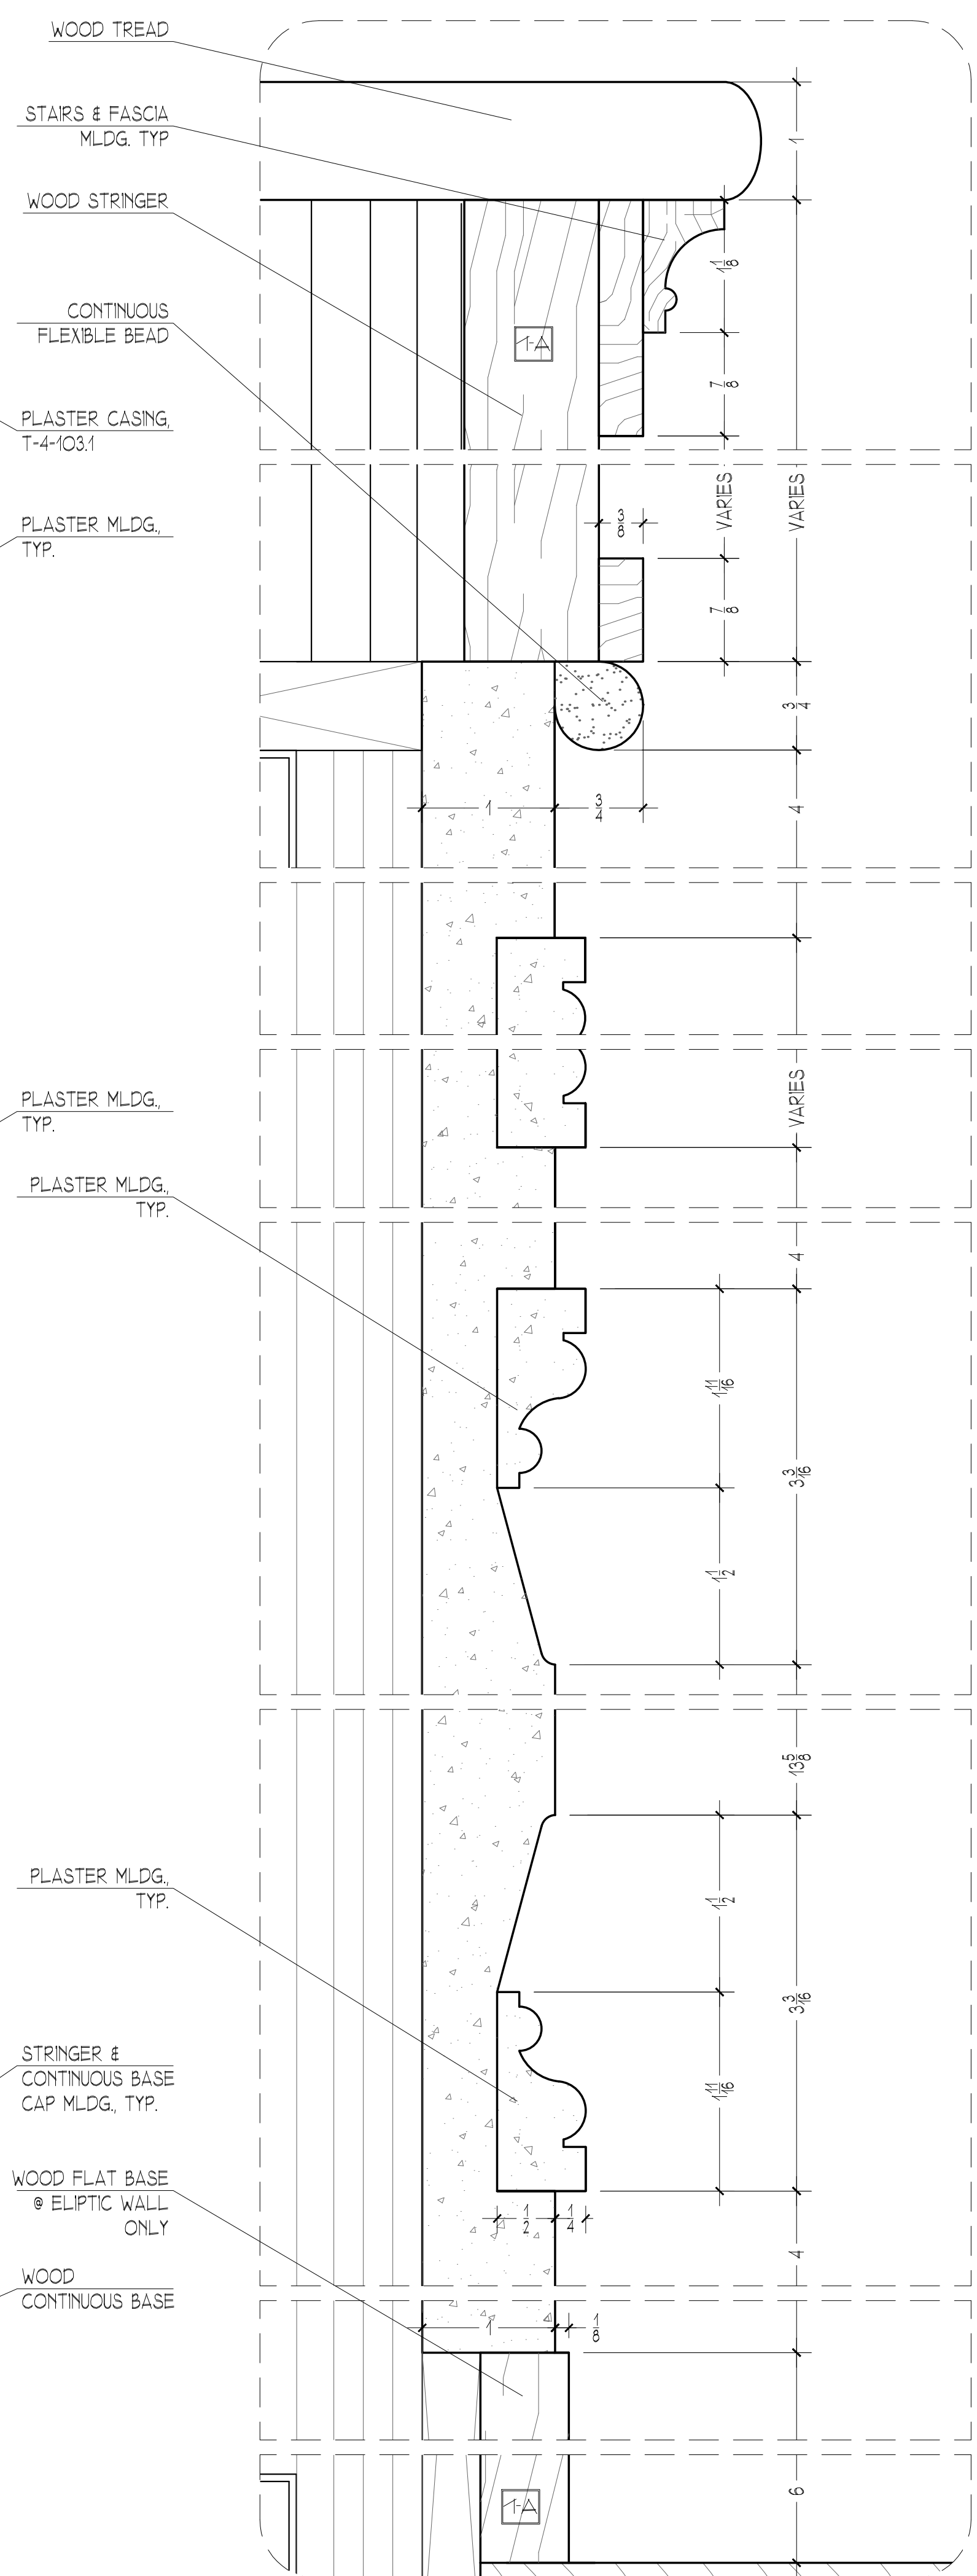

2 CELLAR FLR. PLASTER WALL & STRINGER - DETAIL
FULL SCALE

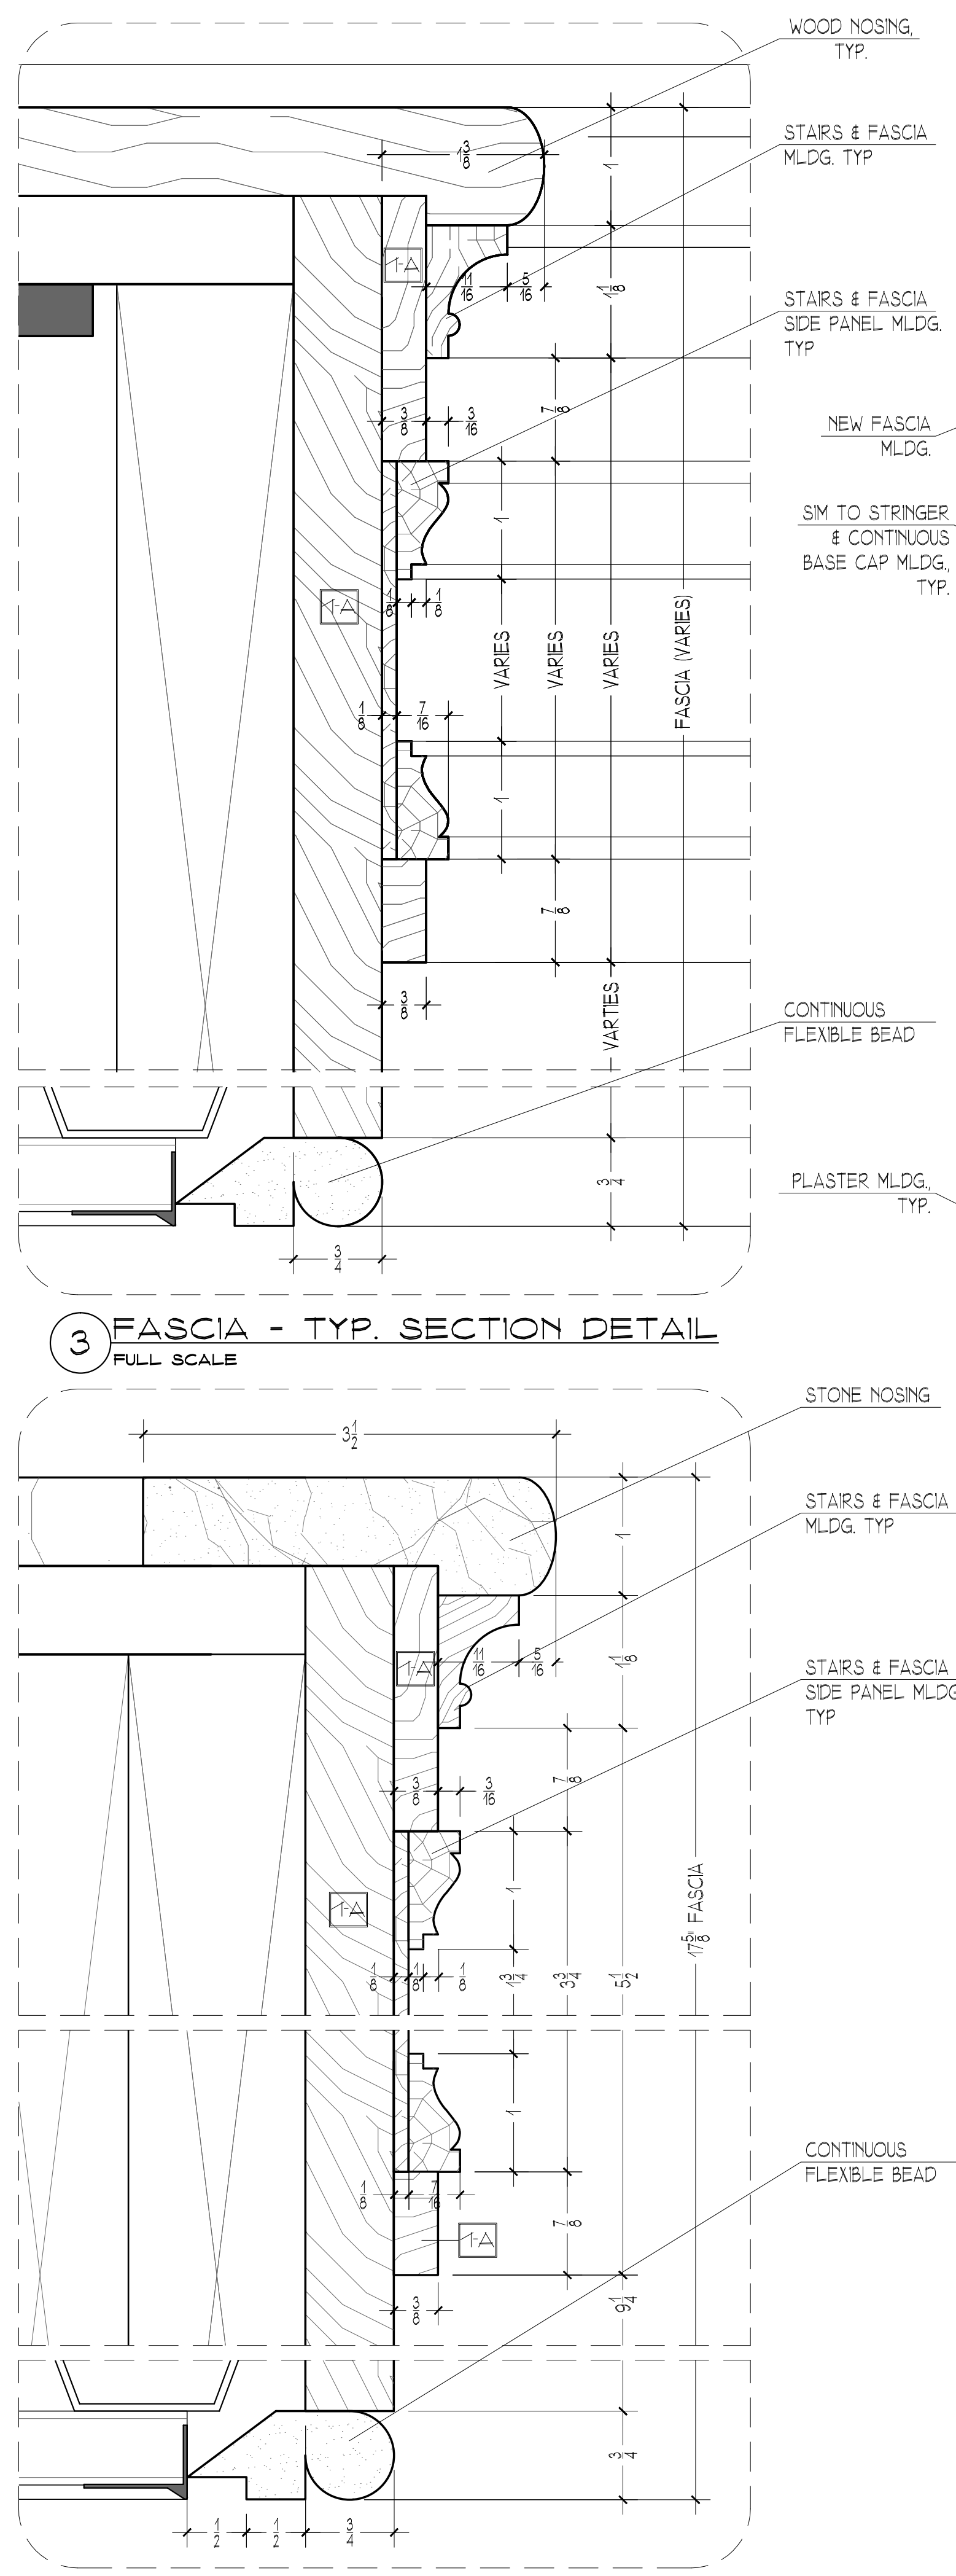

4 FASCIA @ 1ST FLR. - DETAIL
FULL SCALE

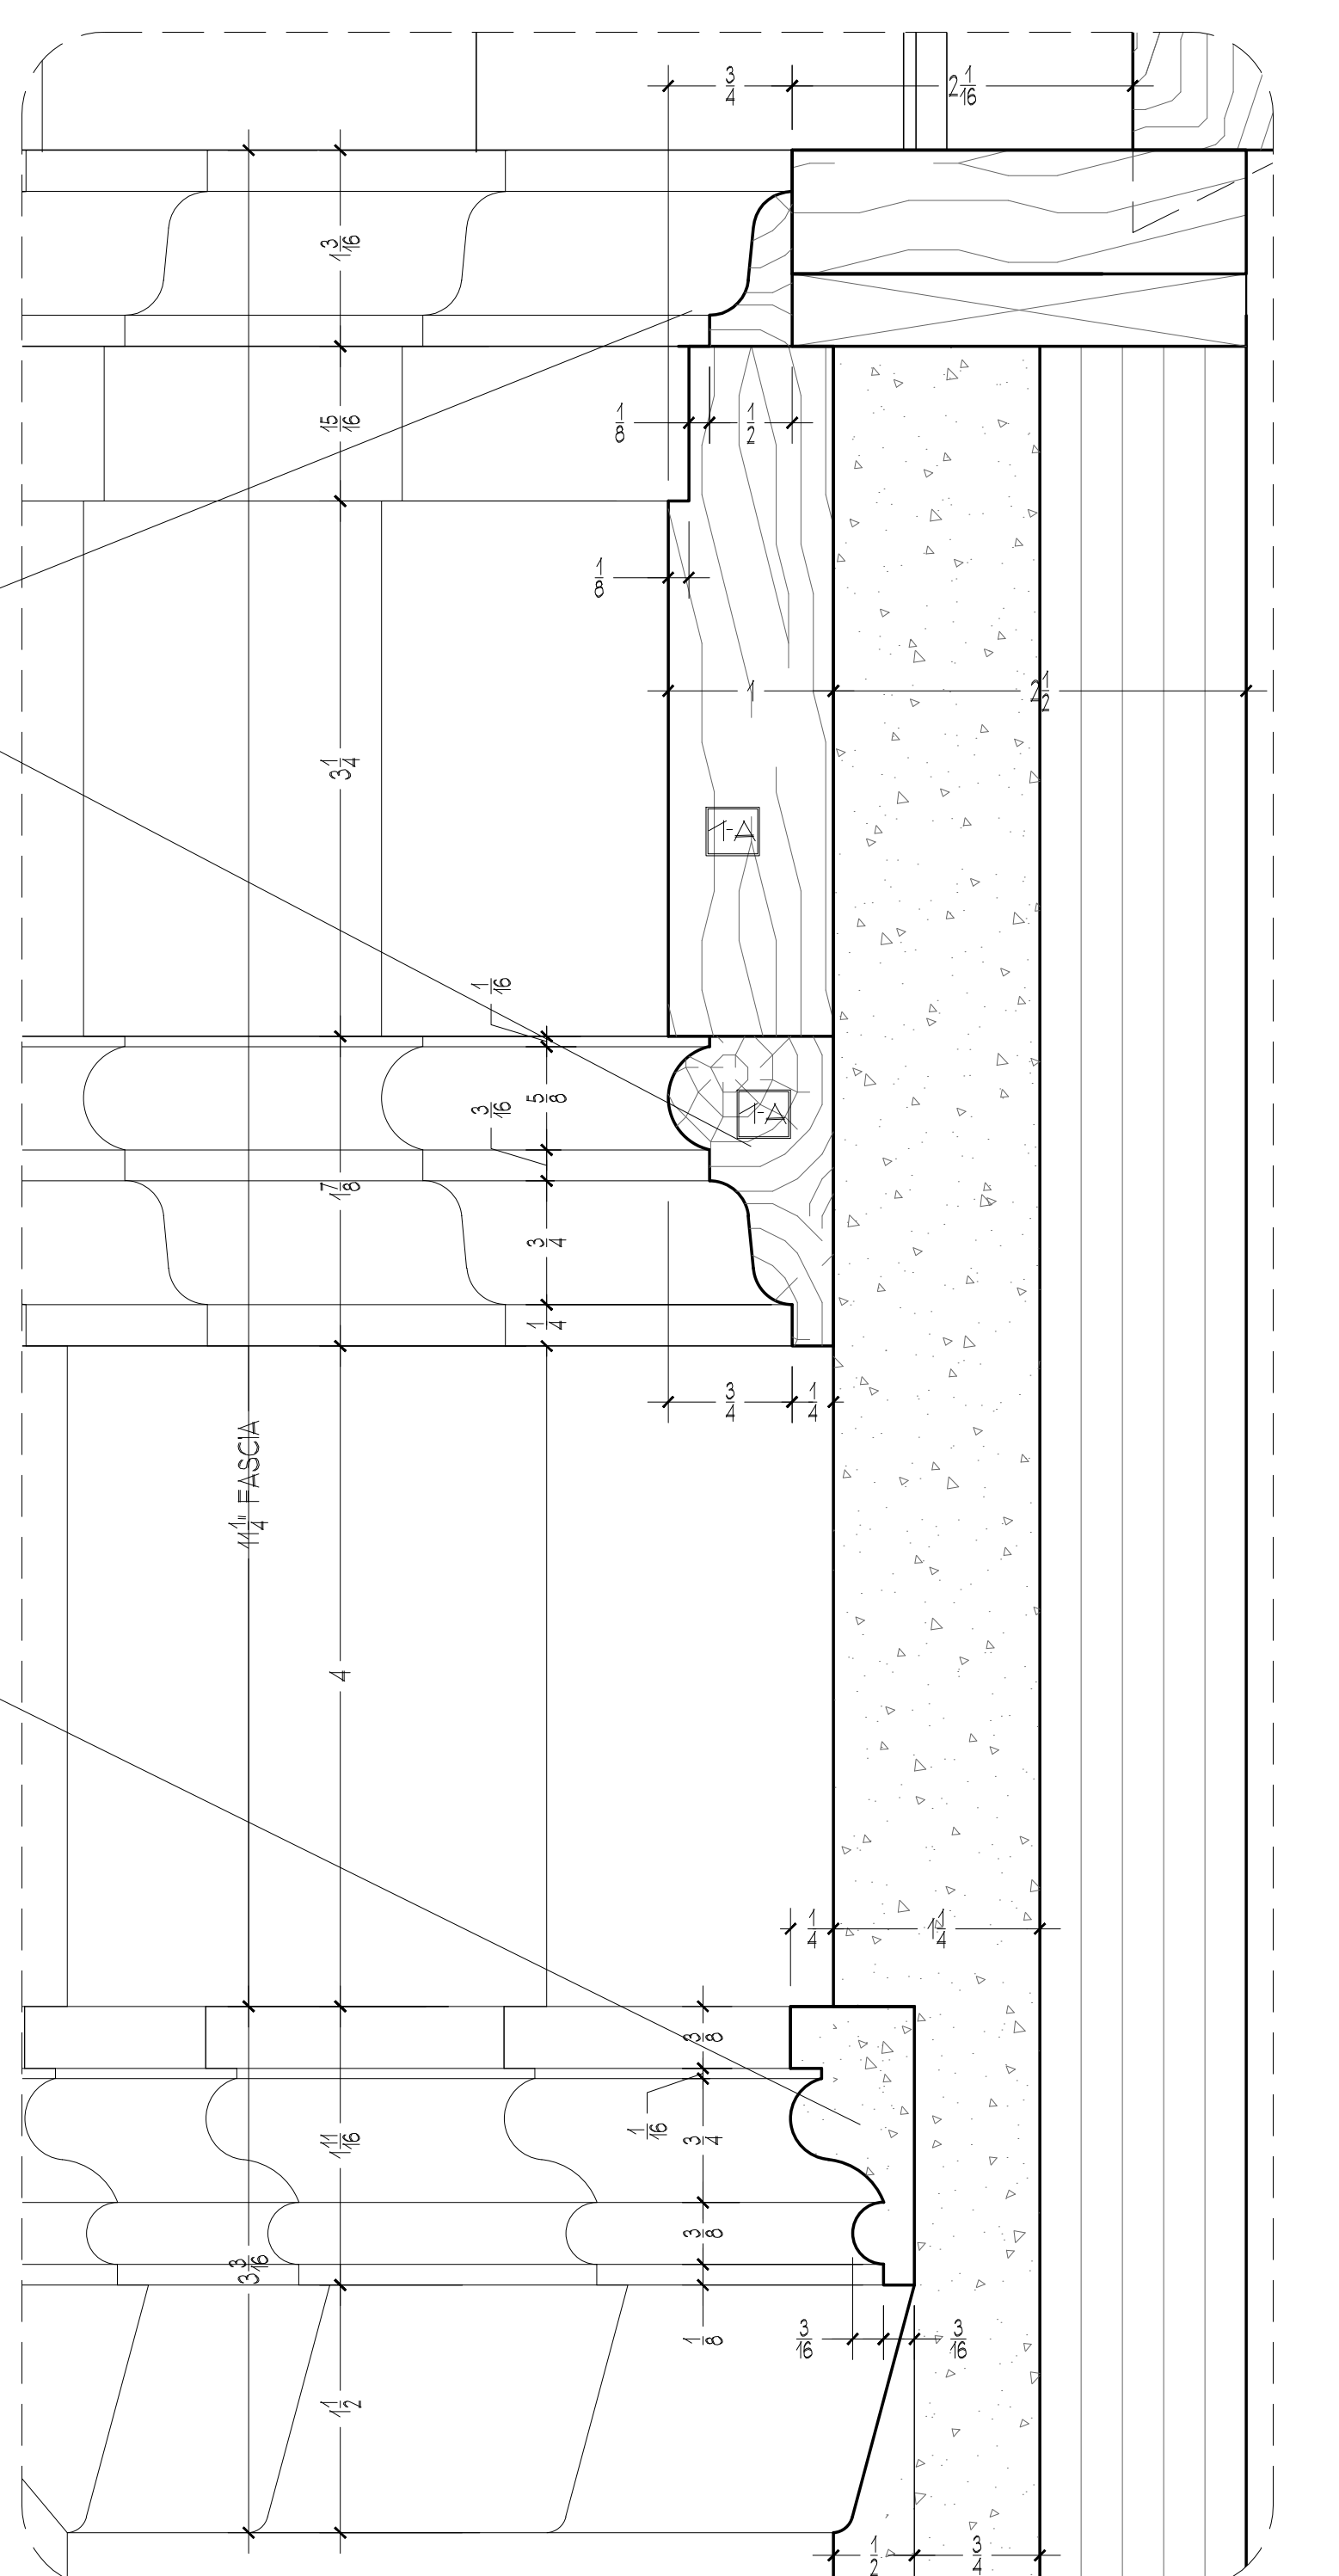


5 4TH FLR. WINDOW FASCIA - DETAIL
FULL SCALE

WOOD TYPE & FINISH:


- 1A - PLYWOOD, SOLIDS & MDF
WHITE SHOP PRIMED,
FIN. TBD BY ARCHITECT
- 1B - SPANISH CEDAR SOLIDS
WHITE SHOP PRIMED,
FIN. TBD BY ARCHITECT

1st CHANGES AFTER REC. SET - NEW WINDOW CASING PROFILE (1-2-103.1)	04/28/10
RECORD SET	04/22/10
3rd REVISION AS PER ARCHITECT	04/21/10
3rd SUBMITTAL	01/27/10
2nd REVISION AS PER FIELD CONF.	01/26/10
2nd SUBMITTAL	12/22/09
1st REVISION AS PER ARCHITECT	12/18/09
STILE & SCONCE LOCATIONS	
1st SUBMITTAL	11/24/09


SCALE: FULL SCALE	REVISIONS
DATE: 10/09/09	DRAWN BY: EB
CHECKED BY: RB	www.lfcocontracting.com
PROJECT: FIFTH AVENUE TOWNHOUSE	TITLE: 1ST FLOOR WINDOW #19 FASCIA & WALLS DETAILS
NEW YORK, NY 10021	
	(718) 932-8300 FAX (718) 204-9817
	LF CONTRACTING INC. P.O. BOX 5368, 29-10 20th AVENUE, ASTORIA, NY 11105
	C-174D
	7 OF 8

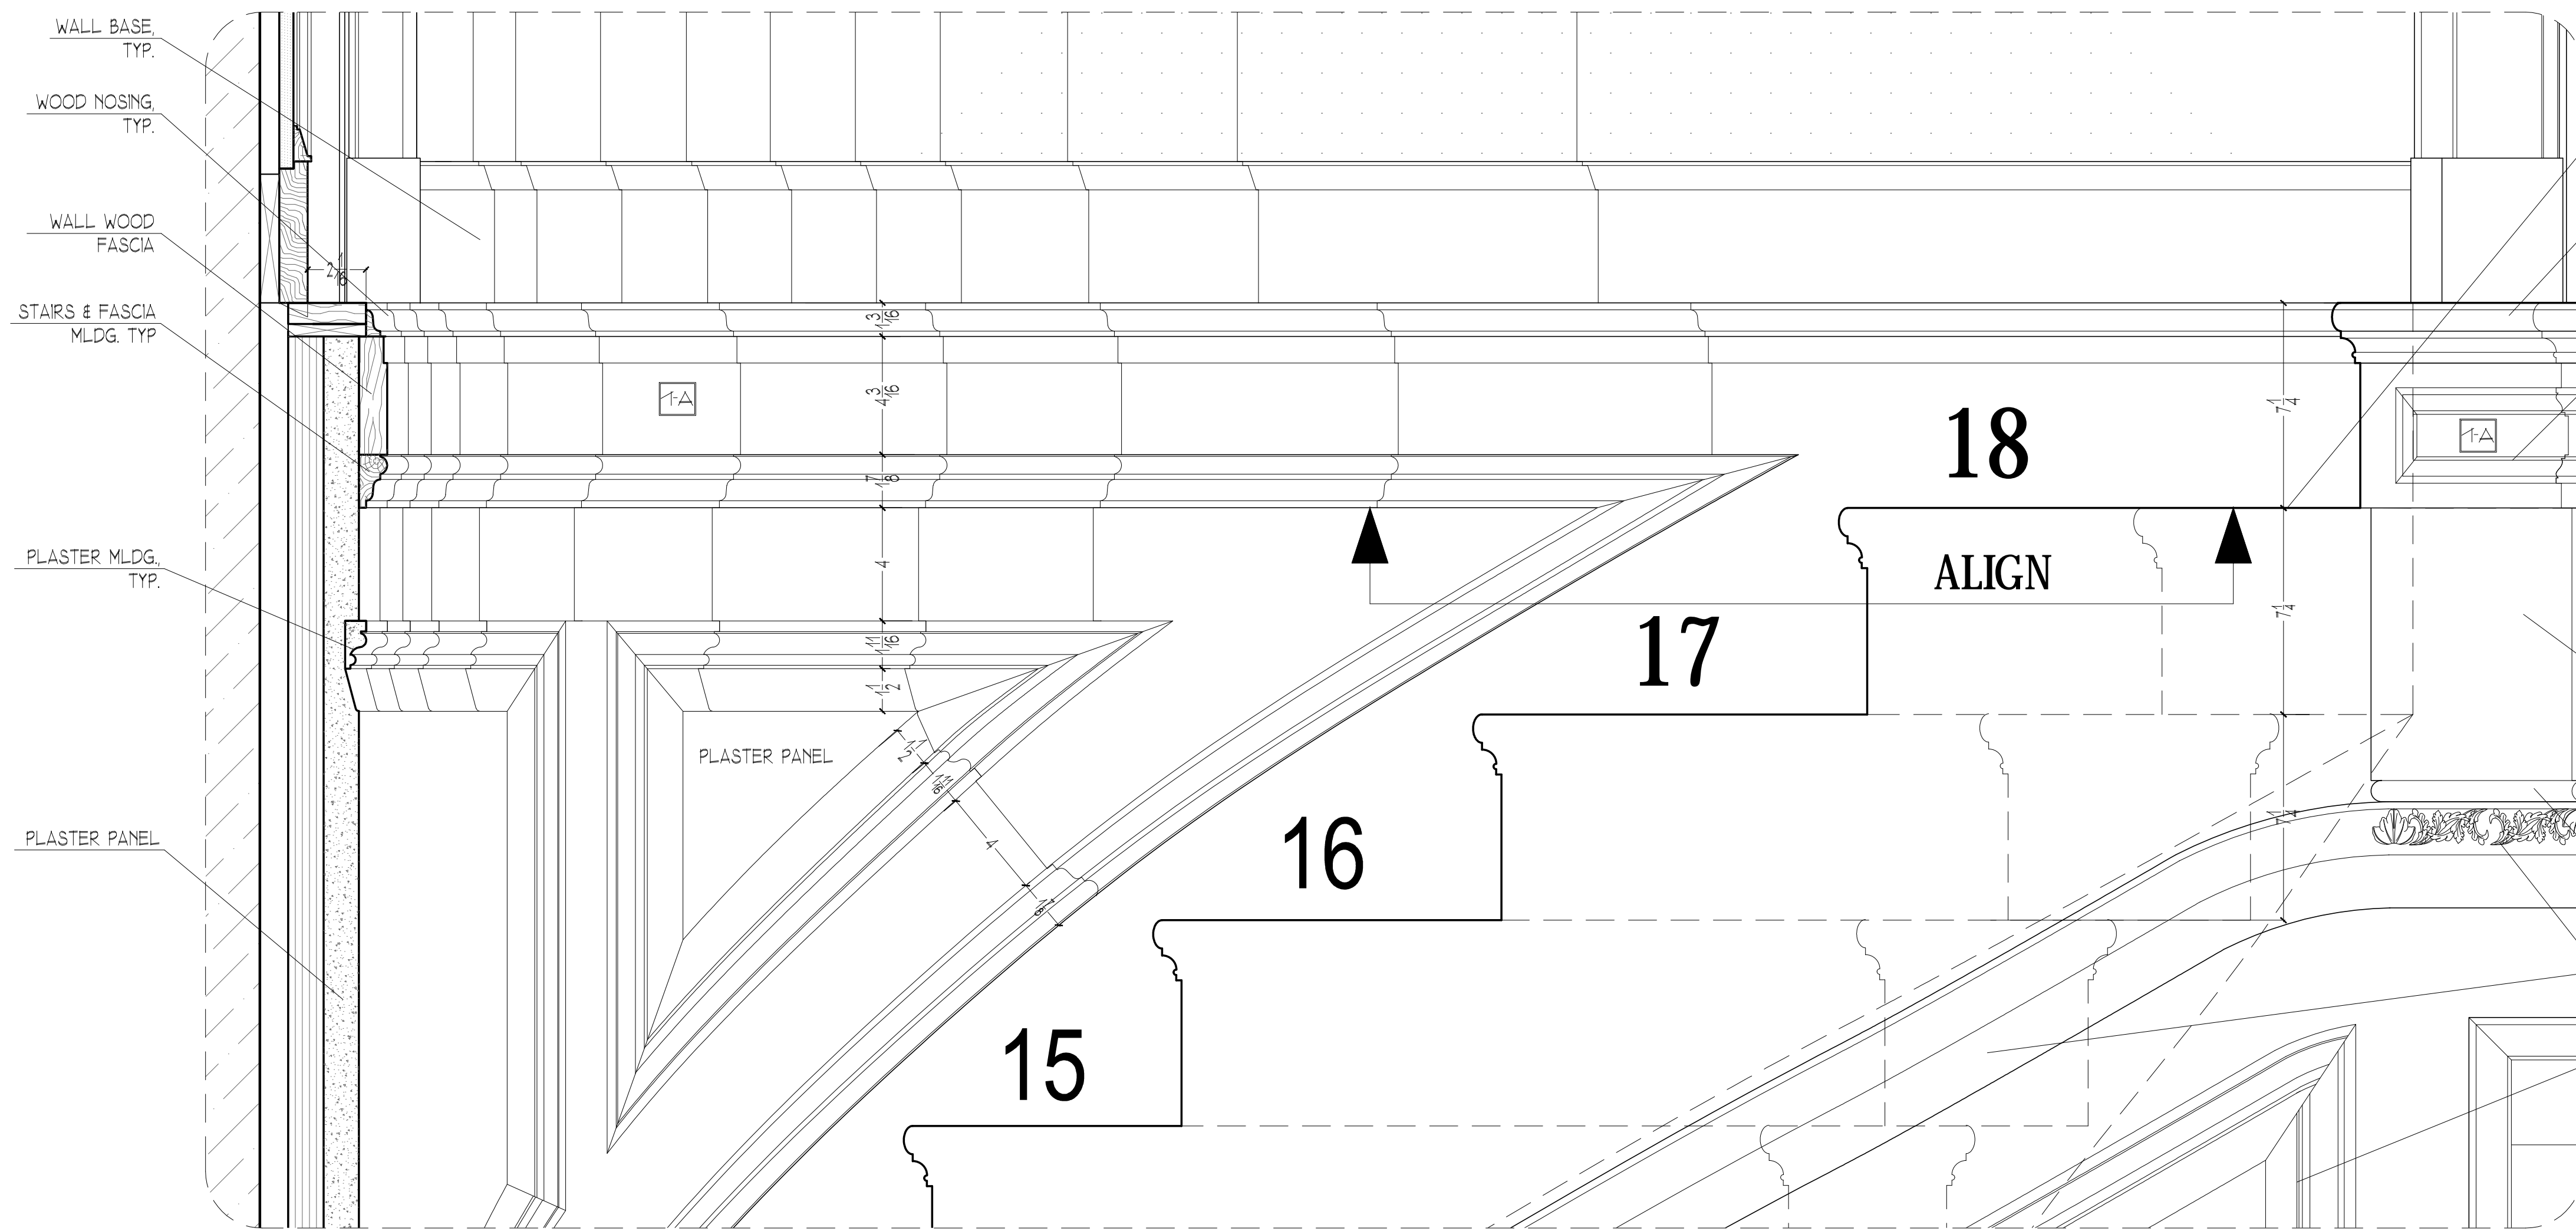


1 4TH FLR. FASCIA - EAST ELEVATION DETAIL
3/8"=1'-0"

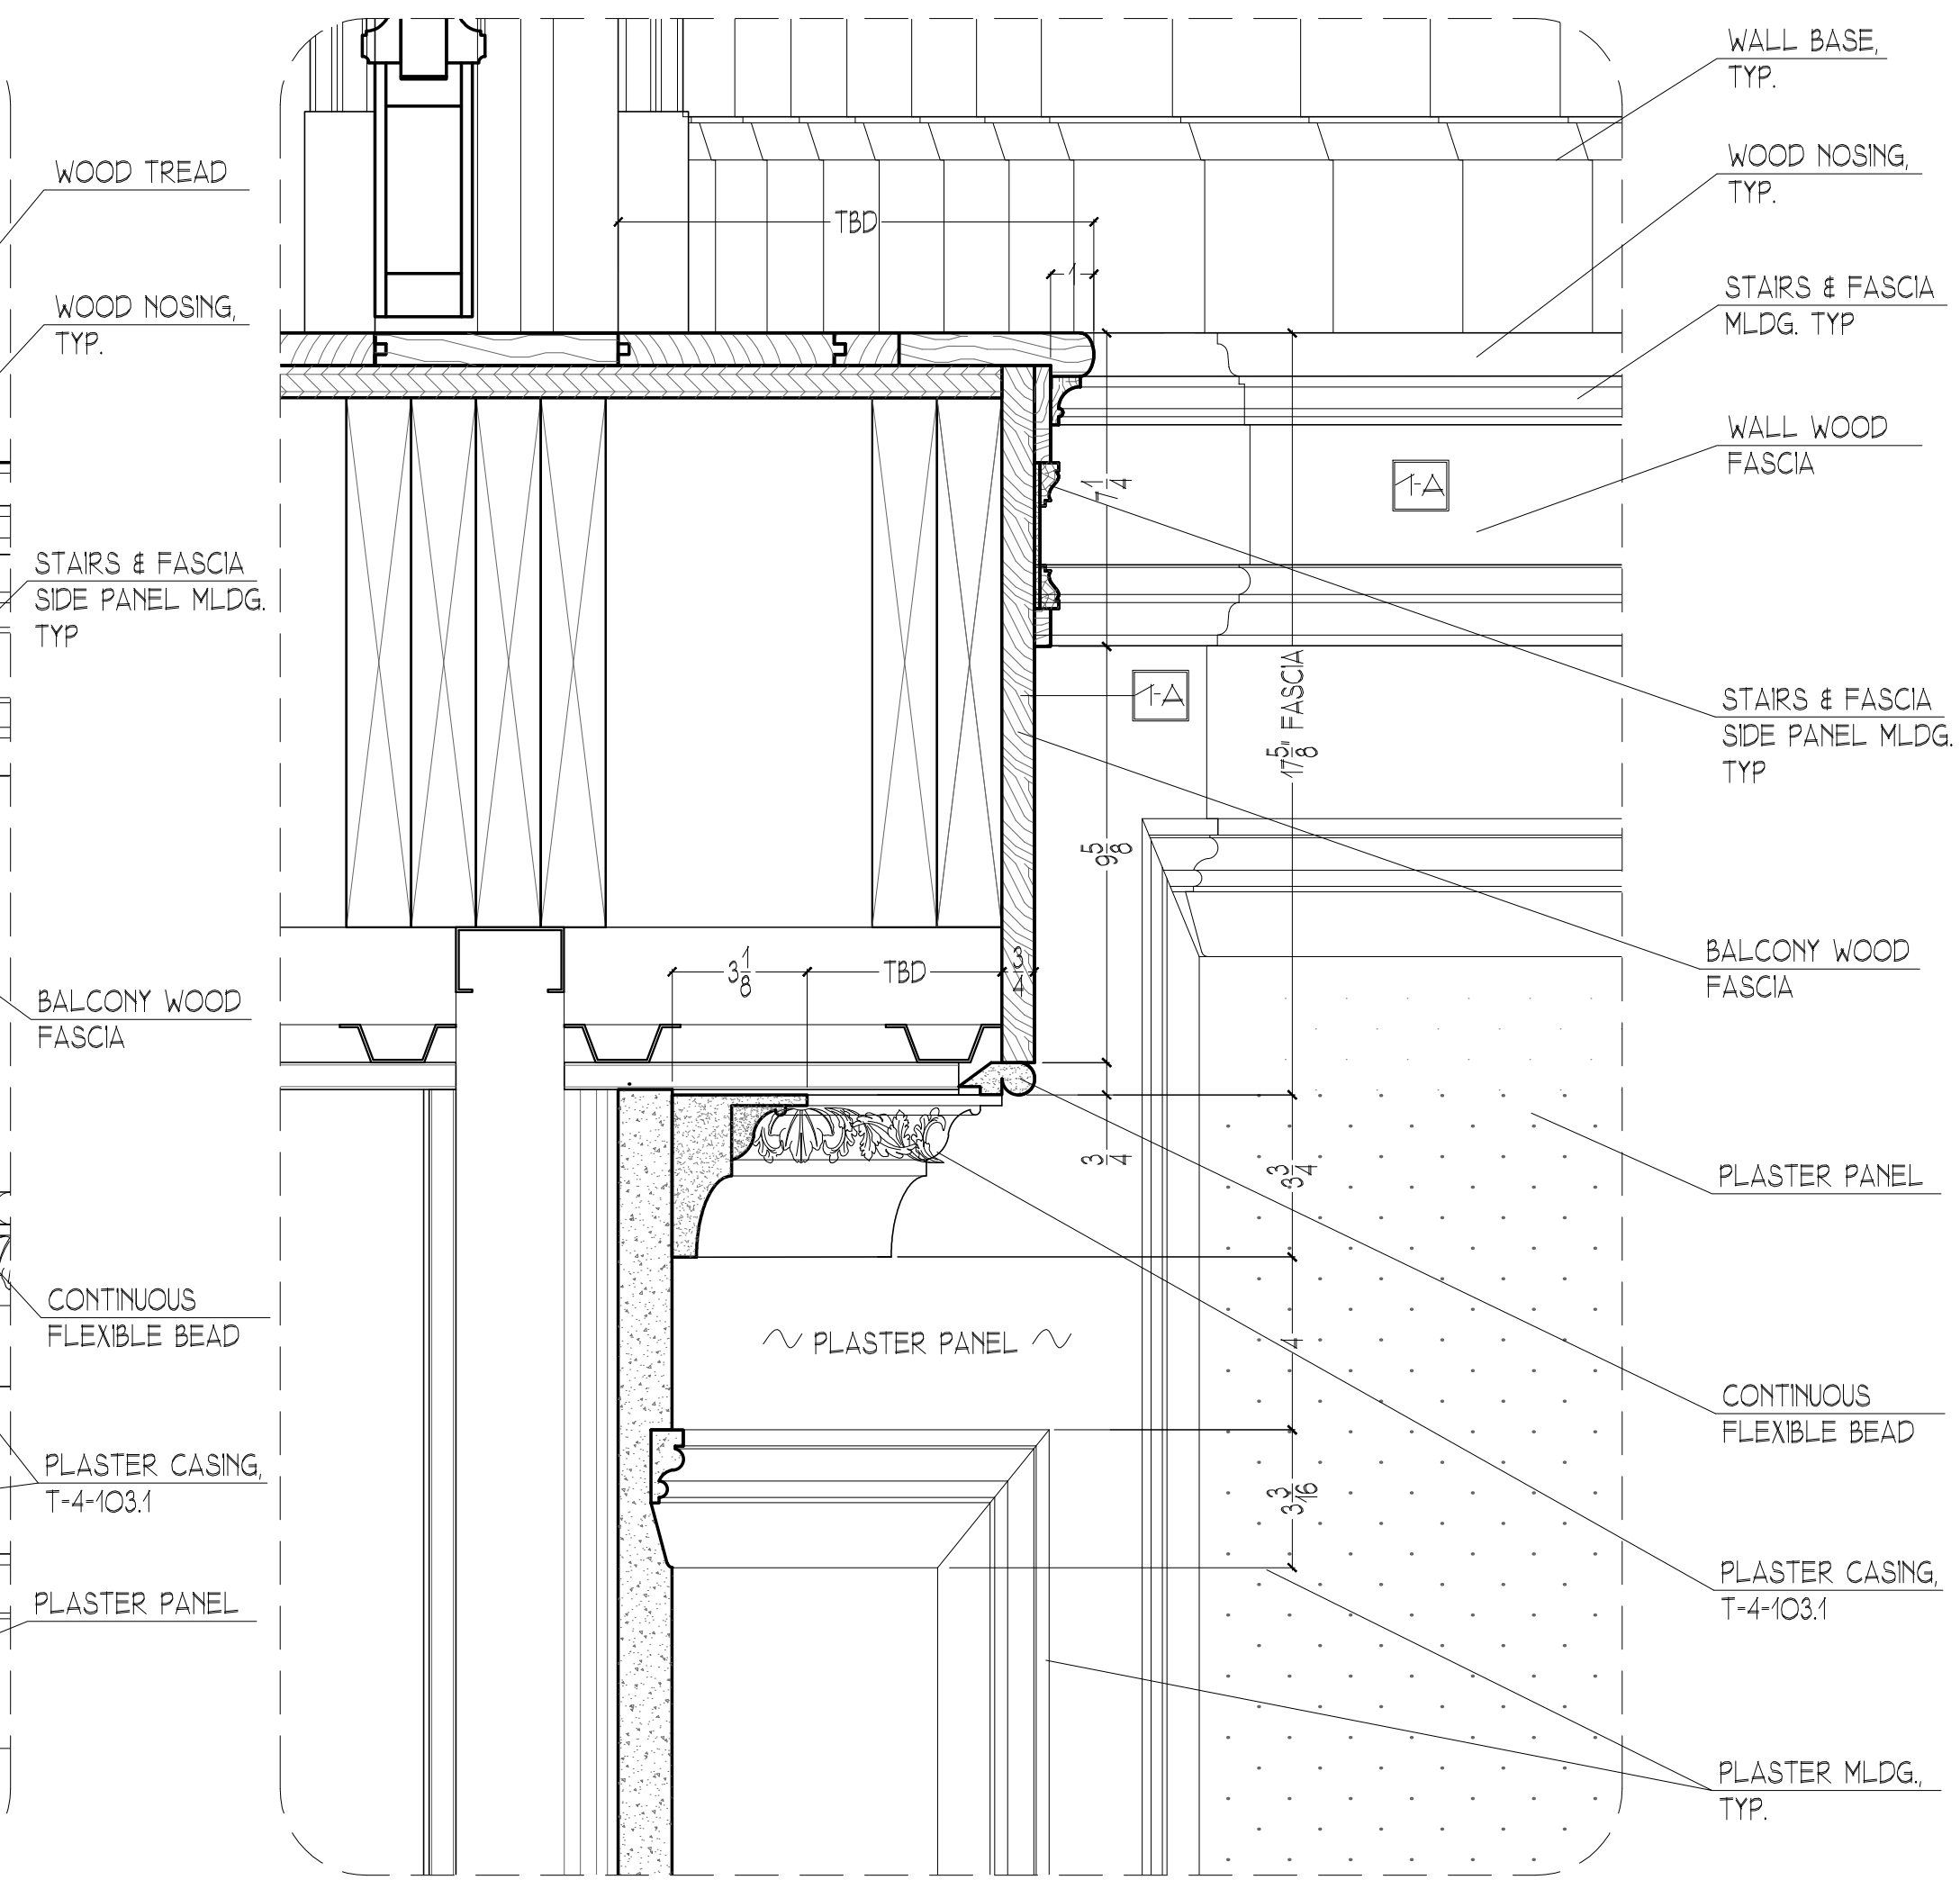

3 4TH FLR. FASCIA - NORTH ELEVATION DETAIL
FULL SCALE

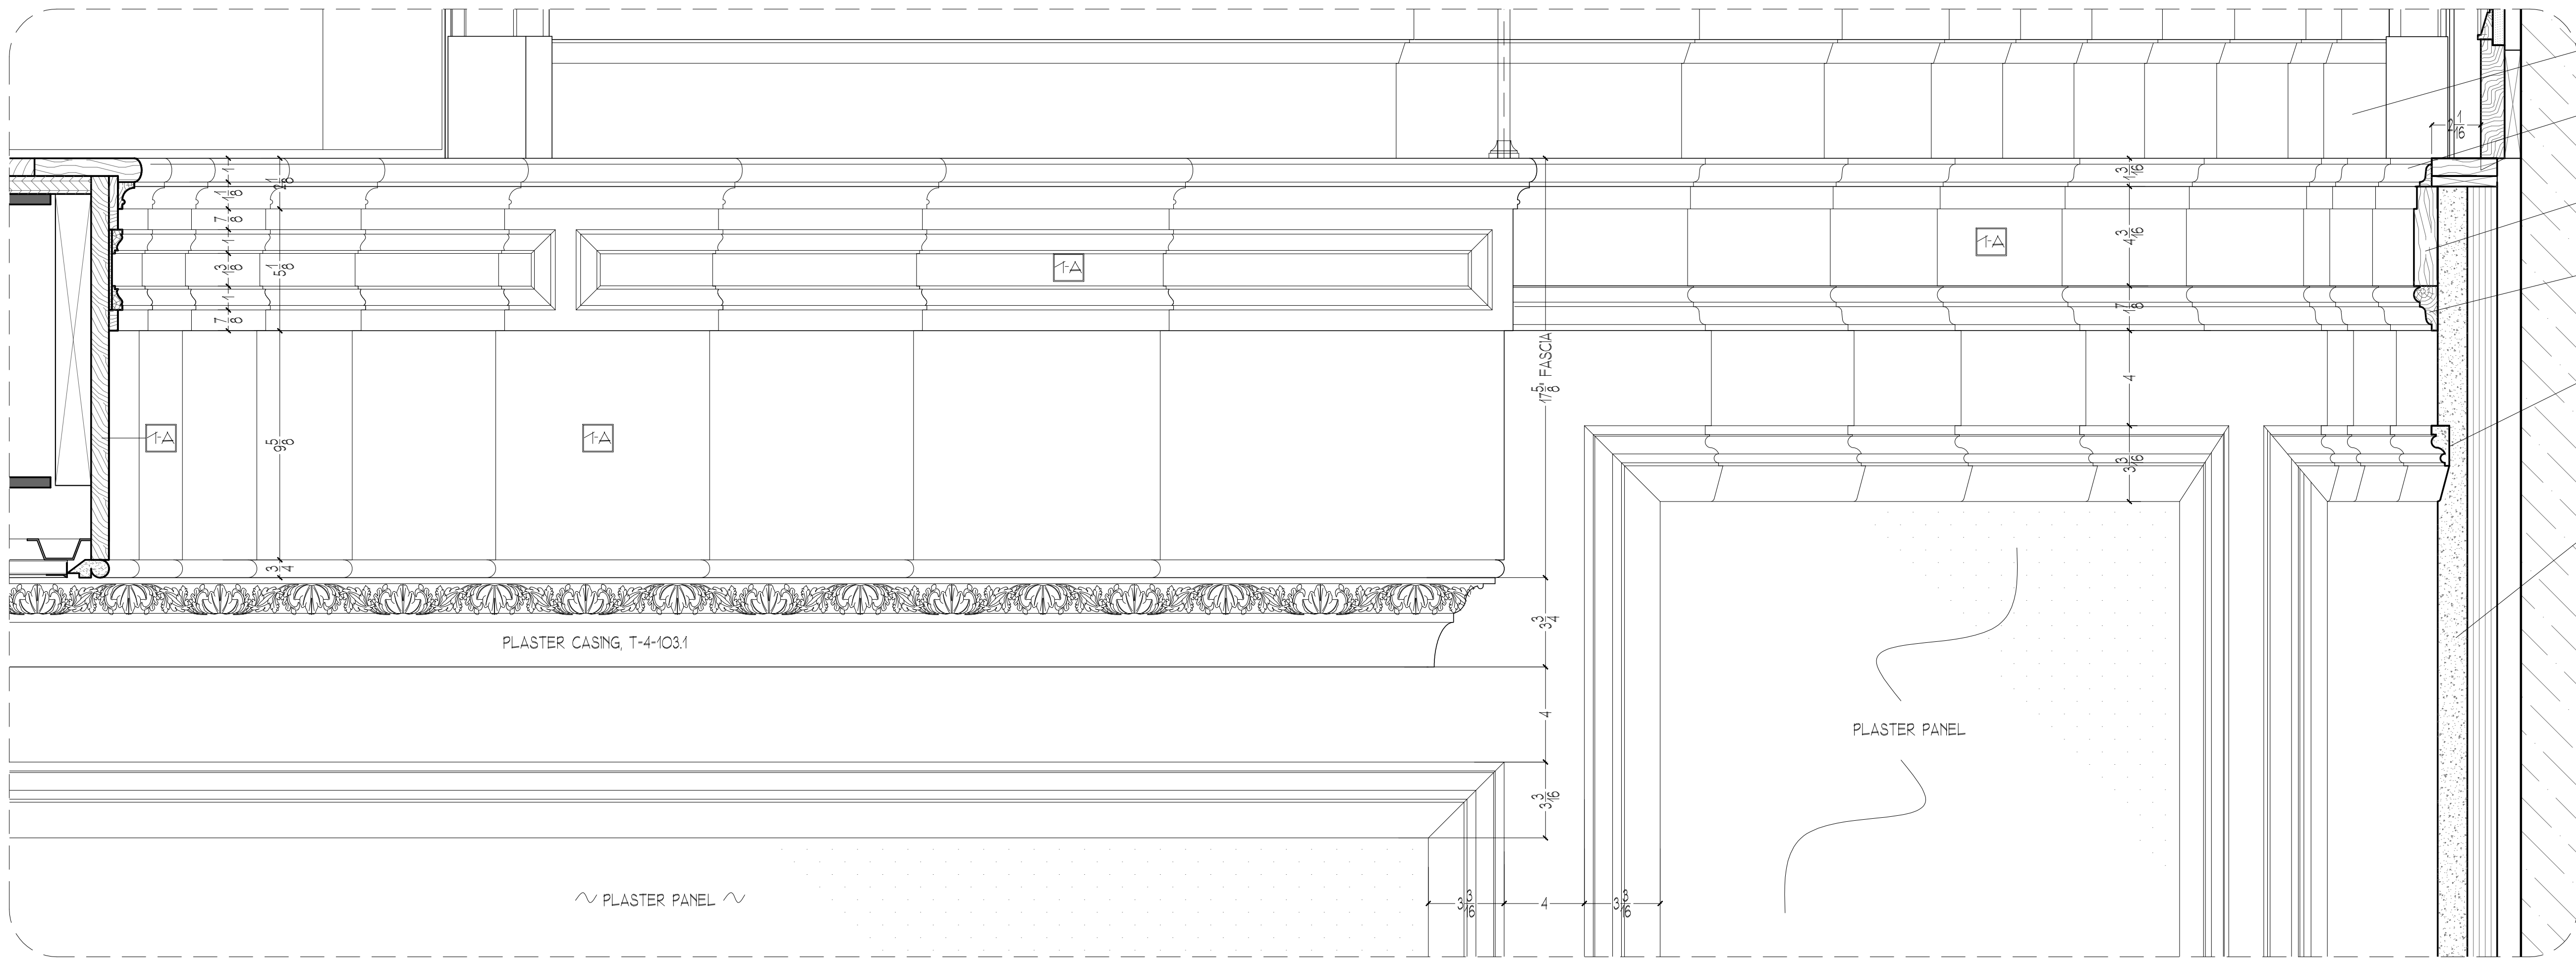

2 4TH FLR. FASCIA - WEST ELEVATION DETAIL
3/8"=1'-0"

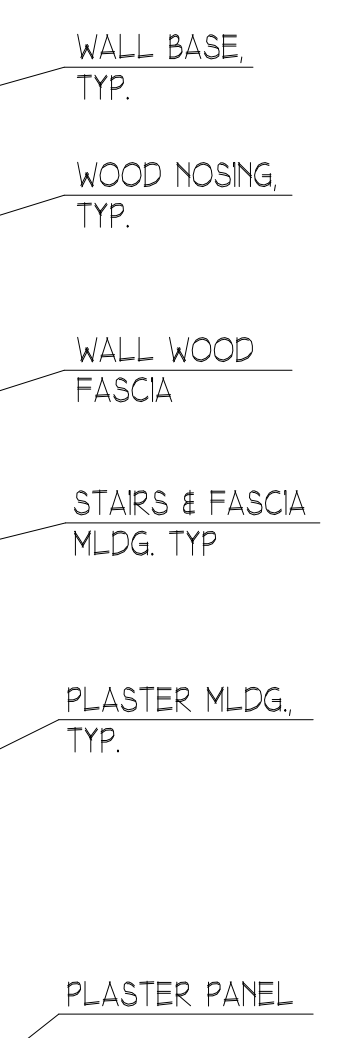

WOOD TYPE & FINISH:

1A - PLYWOOD, SOLIDS & MDF
WHITE SHOP PRIMED,
FIN. TBD BY ARCHITECT

1B - SPANISH CEDAR SOLIDS
WHITE SHOP PRIMED,
FIN. TBD BY ARCHITECT

REVISIONS	
SCALE: as noted	DATE: 10/09/09
DRAWN BY: EB	CHECKED BY: RB
www.lfcocontracting.com	
FIFTH AVENUE TOWNHOUSE NEW YORK, NY 10021 1ST FLOOR WINDOW #19 ELEVATION DETAILS	
JCS CONTRACTING INC. P.O. BOX 5368, 29-10 20th AVENUE, ASTORIA, NY 11105	
C-174E	
PROJECT	TITLE
1st SUBMITTAL	11/24/09
2nd SUBMITTAL	12/22/09
2nd REVISION AS PER FIELD CONF.	01/26/10
3rd SUBMITTAL	01/27/10
3rd REVISION AS PER ARCHITECT	04/21/10
RECORD SET	04/22/10
1st CHANGES AFTER REC. SET	04/28/10
- NEW WINDOW CASING PROFILE (1-2-103.1)	
1st SUBMITTAL	11/24/09
1st REVISION AS PER ARCHITECT	12/18/09
STILE & SCONE LOCATIONS	

(718) 932-8300
FAX (718) 204-9817

8 OF 8