

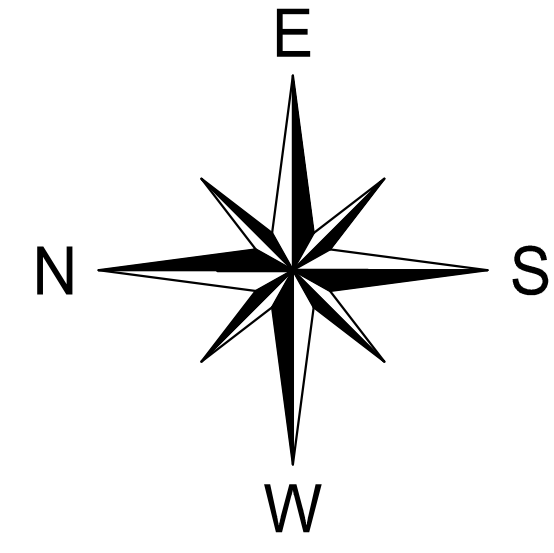


1 7th Floor - SURVEY PLAN
3/8"=1'-0"

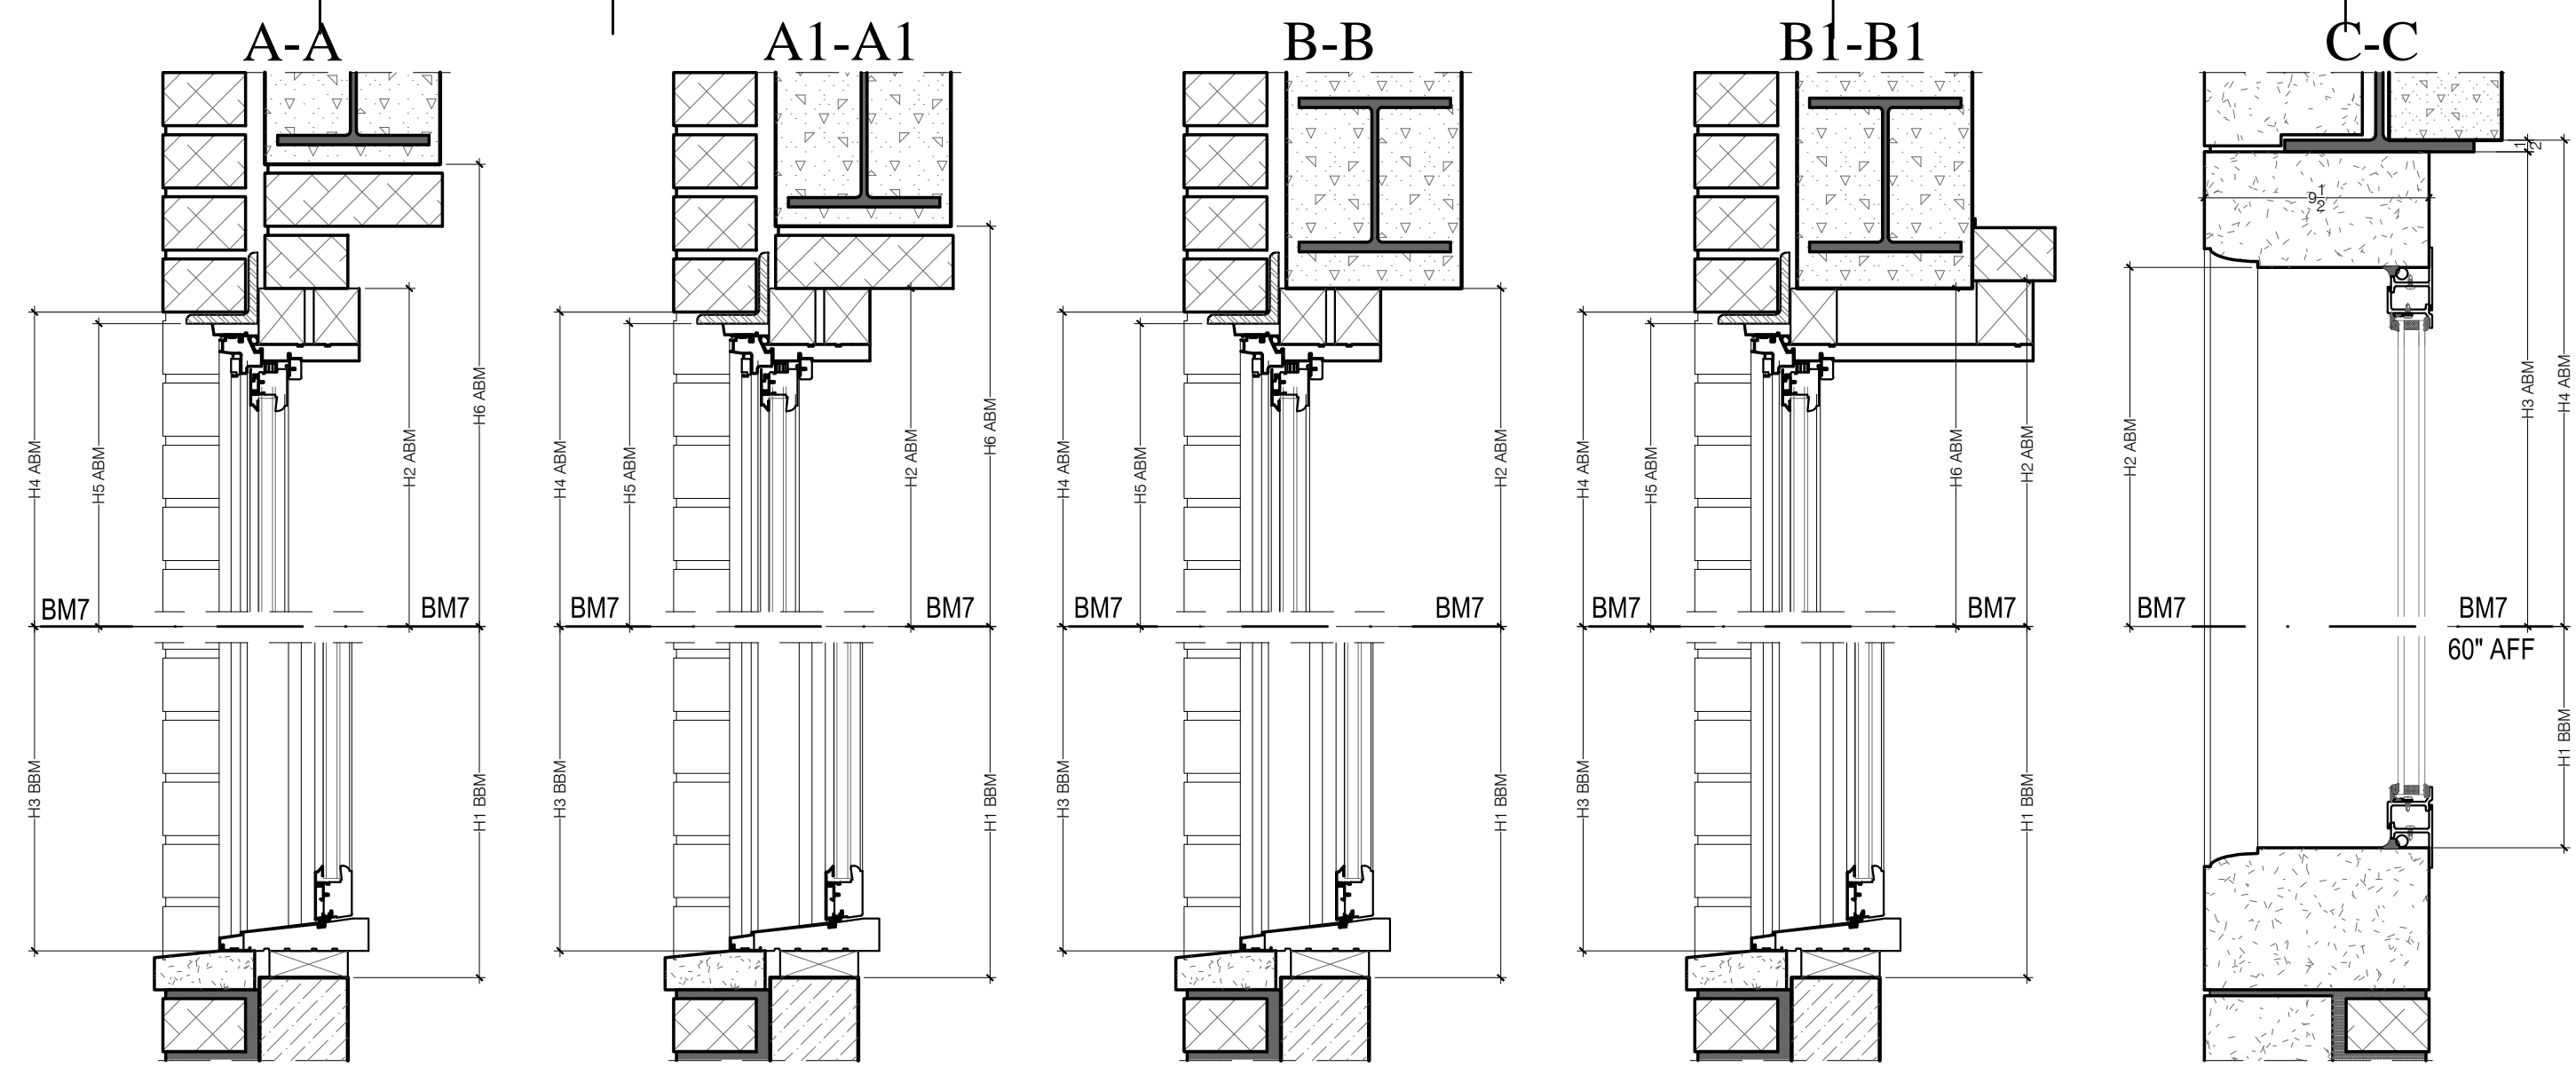


- 5th REVISION 06/01/11
- 4th REVISION 05/04/11
- 3rd REVISION 05/02/11
- 2nd REVISION 04/21/11
- 1st REVISION 04/07/11

SCALE: 3/8"=1'-0"	DATE: 03/03/11	DRAWN BY: BenB	CHECKED BY: RB	www.liccontracting.com	(718) 932-8300 FAX (718) 204-9817
UPPER EAST SIDE RESIDENCE NEW YORK, NY 10021	SURVEY PLAN 7th FLOOR EXIST'G PLAN		PROJECT TITLE		SP-00.7
					2 OF 2

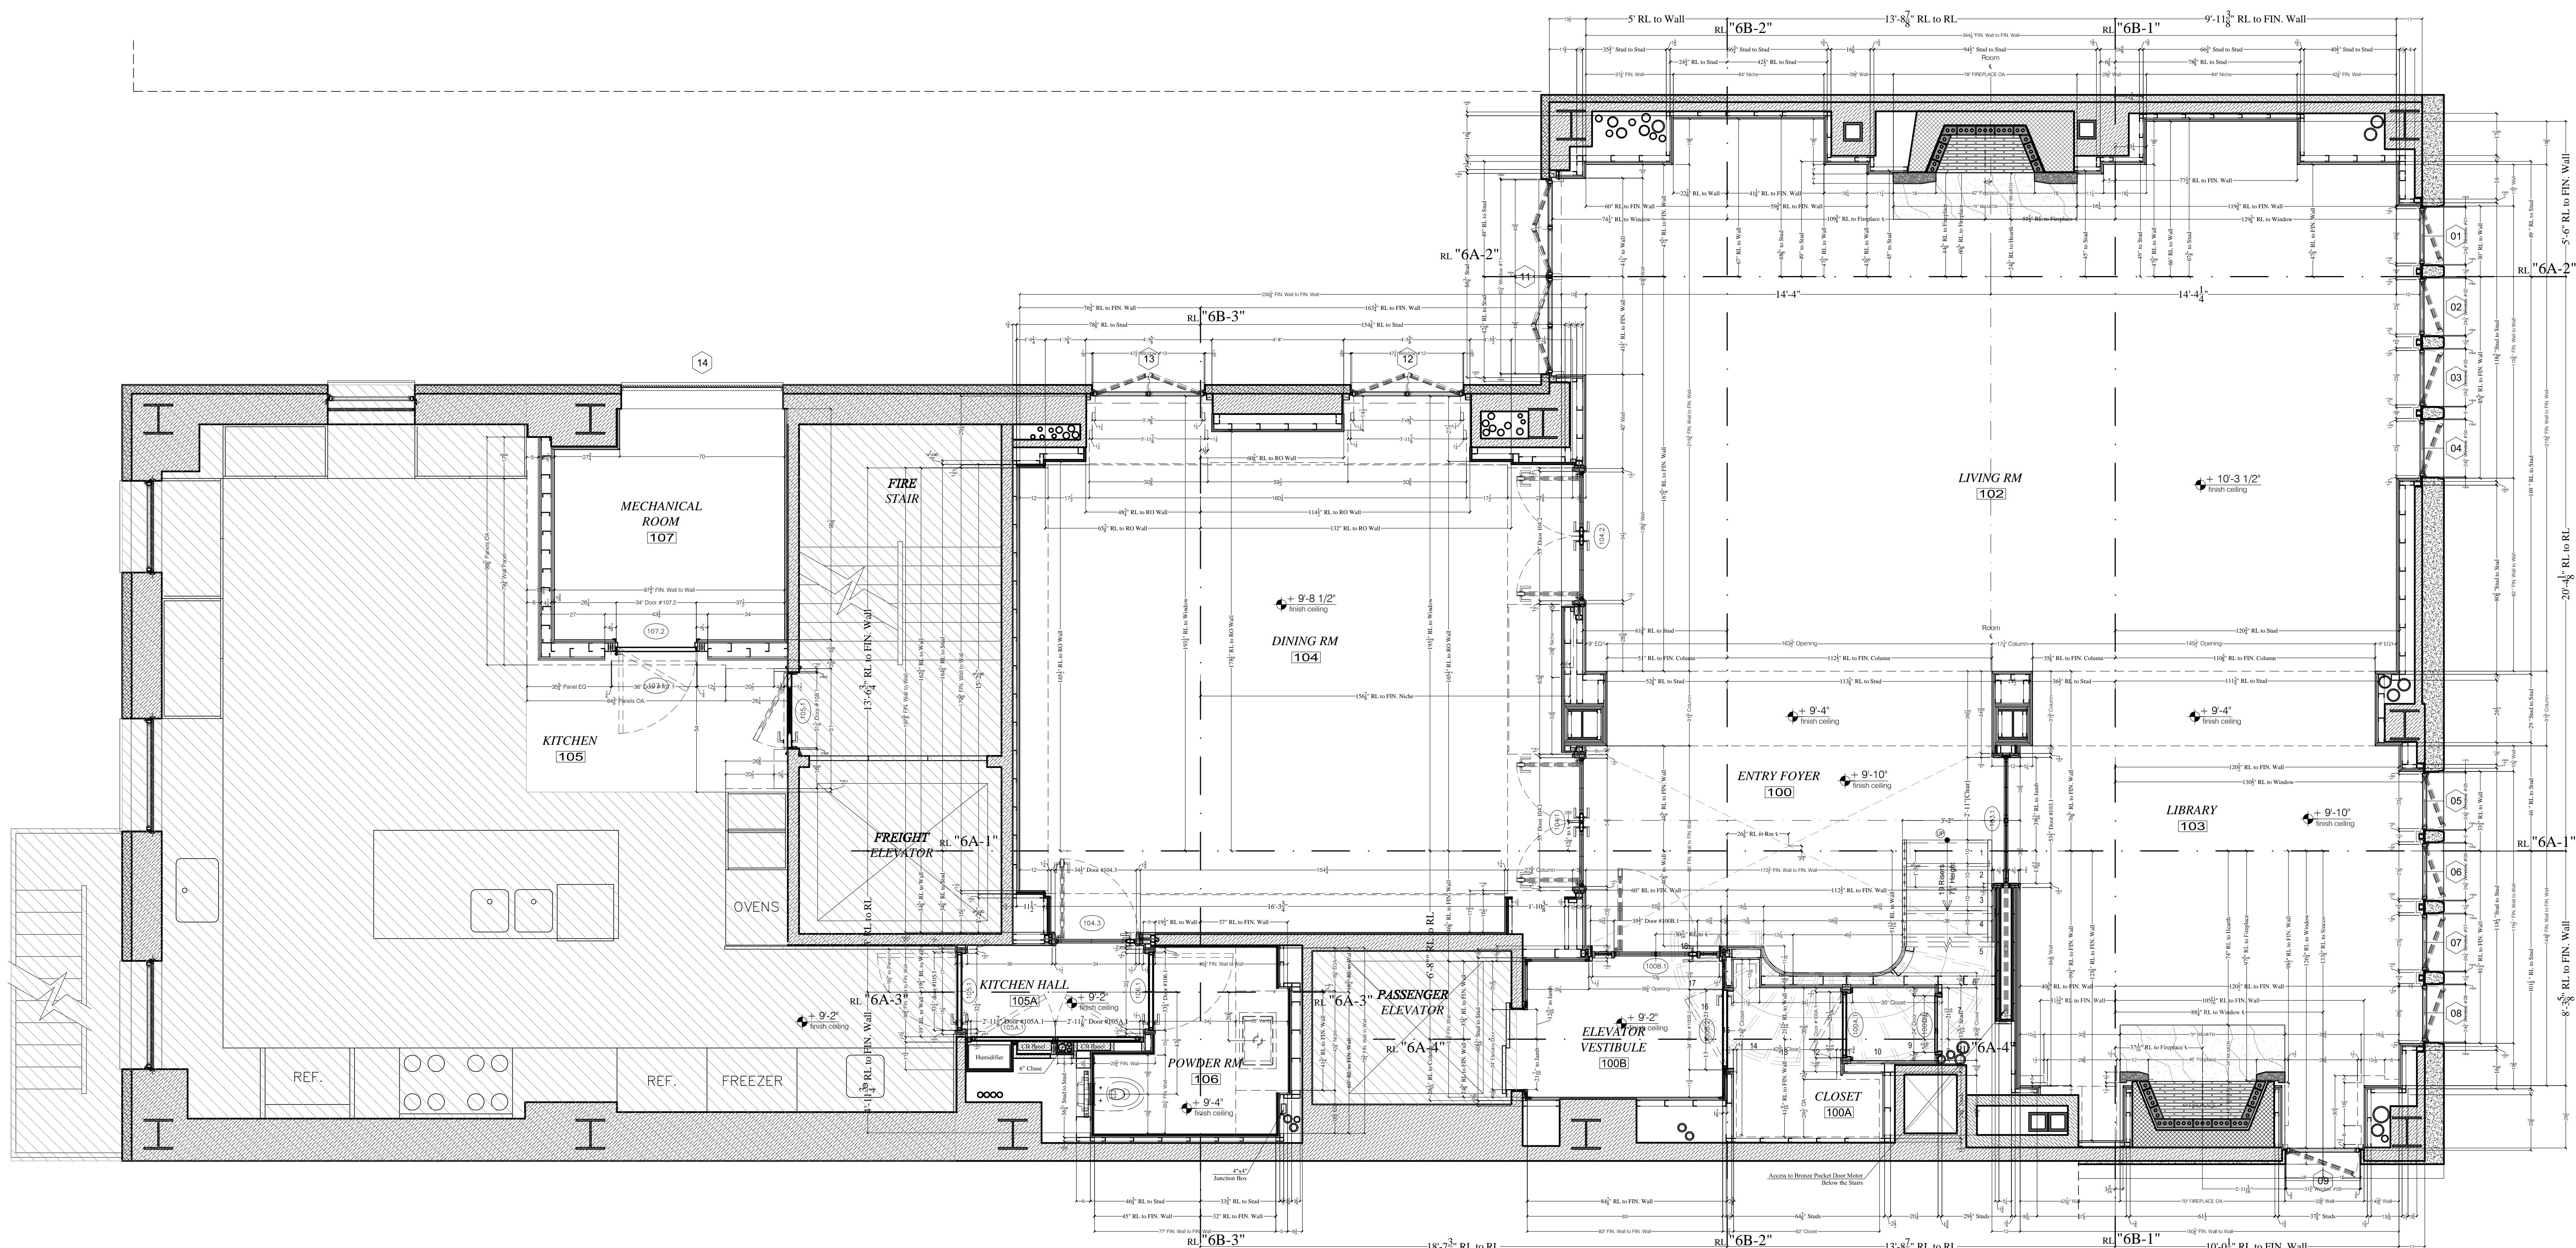


1 6th Floor - FRAMING, WINDOW & DOOR PLAN
3/8"=1'-0"

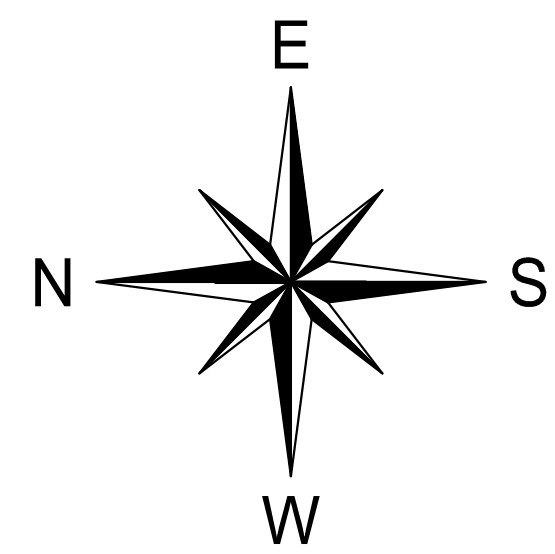


14th REVISION	10/19/11
13th REVISION	10/11/11
12th REVISION	10/05/11
11th REVISION	09/15/11
10th REVISION	08/30/11
9th REVISION	08/08/11
8th REVISION	08/03/11
7th REVISION	07/28/11
6th REVISION	07/08/11
5th REVISION	07/01/11
4th REVISION	06/28/11
3rd REVISION	06/17/11
2nd REVISION	06/15/11
1st REVISION	05/09/11

REVISIONS SCALE: 3/8"=1'-0" DATE: 03/03/11 DRAWN BY: BenB CHECKED BY: RB www.ilicocontracting.com	
UPPER EAST SIDE RESIDENCE NEW YORK, NY 10021 FRAMING PLAN 6th FLOOR PLAN VIEW	PROJECT TITLE CP-00.6 1 OF 1
(718) 932-8300 FAX (718) 204-9817	Ilico CONTRACTING INC. P.O. BOX 5348, 29-10 209th AVENUE, ASTORKA, NY 11105

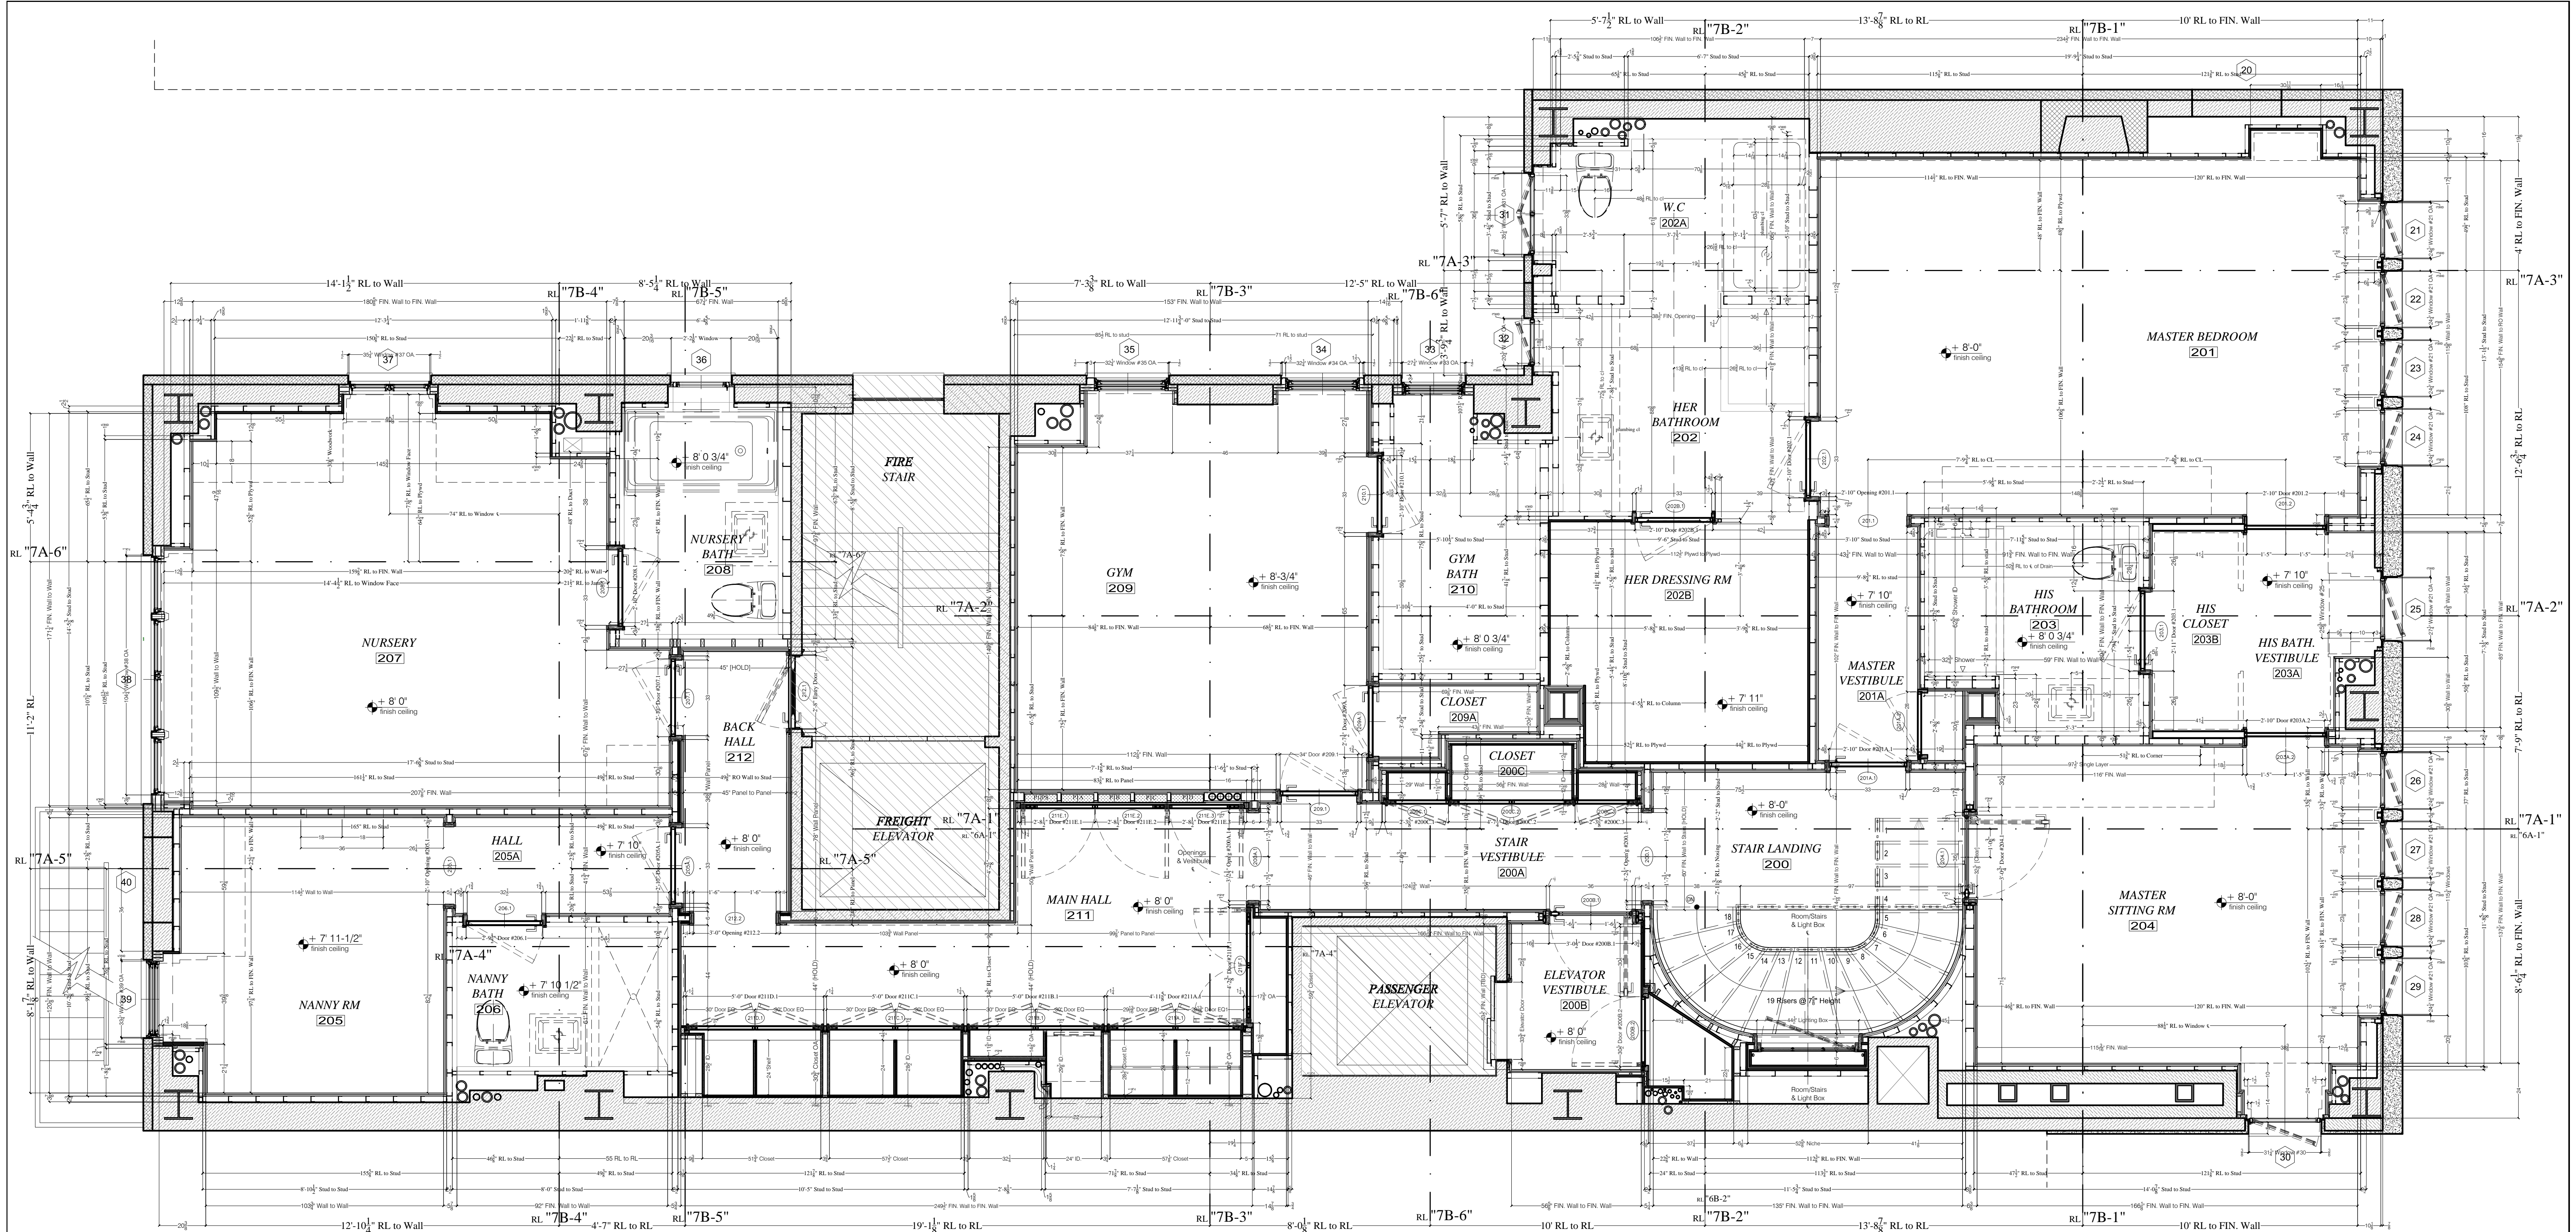

1 7th Floor - FRAMING, WINDOW & DOOR PLAN
3/8" = 1'-0"

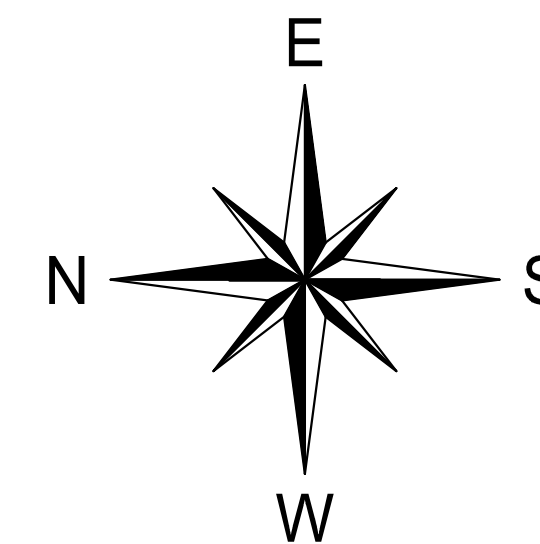

19th REVISION	09/29/11
18th REVISION	09/06/11
17th REVISION	08/26/11
16th REVISION	08/12/11
15th REVISION	07/20/11
14th REVISION	07/18/11
13th REVISION	06/28/11
12th REVISION	06/17/11
11th REVISION	06/16/11
10th REVISION	06/07/11
9th REVISION	06/02/11
8th REVISION	06/01/11
7th REVISION	05/24/11
6th REVISION	05/16/11
5th REVISION	05/09/11
4th REVISION	04/27/11
3rd REVISION	04/25/11
2nd REVISION	04/14/11
1st SUBMITAL	04/07/11

REVISIONS	SCALE: 3/8" = 1'-0"	DATE: 03/03/11	DRAWN BY: BenB	CHECKED BY: RB	www.licocontracting.com	(718) 932-8300	FAX (718) 204-9817
UPPER EAST SIDE	RESIDENCE	NEW YORK, NY 10021	FRAMING PLAN	7th FLOOR PLAN VIEW	CP-00.7	1	OF 1

